



THE DESIGN AND DETAILS DISCLOSED HEREIN ARE THE EXCLUSIVE PROPERTY OF WINTER ARCHITECTS INC. AND SHALL NOT BE COPIED OR REPRODUCED IN WHOLE OR IN PART WITHOUT ITS PRIOR WRITTEN CONSENT.

DAN WINTER, ARCHITECT

FREDDY'S FROZEN CUSTARD
EDGAR ROAD
LINDEN, NEW JERSEY



WINTER ARCHITECTS
1024 EAST
FIRST STREET
WICHITA, KS.
67214
PH. 316-267-7142

EXTERIOR
ELEVATIONS

DATE

7/13/2020

9/04/2020

DRAWN BY:


RC

CHECKED BY:

DW


SHEET NO.

A4

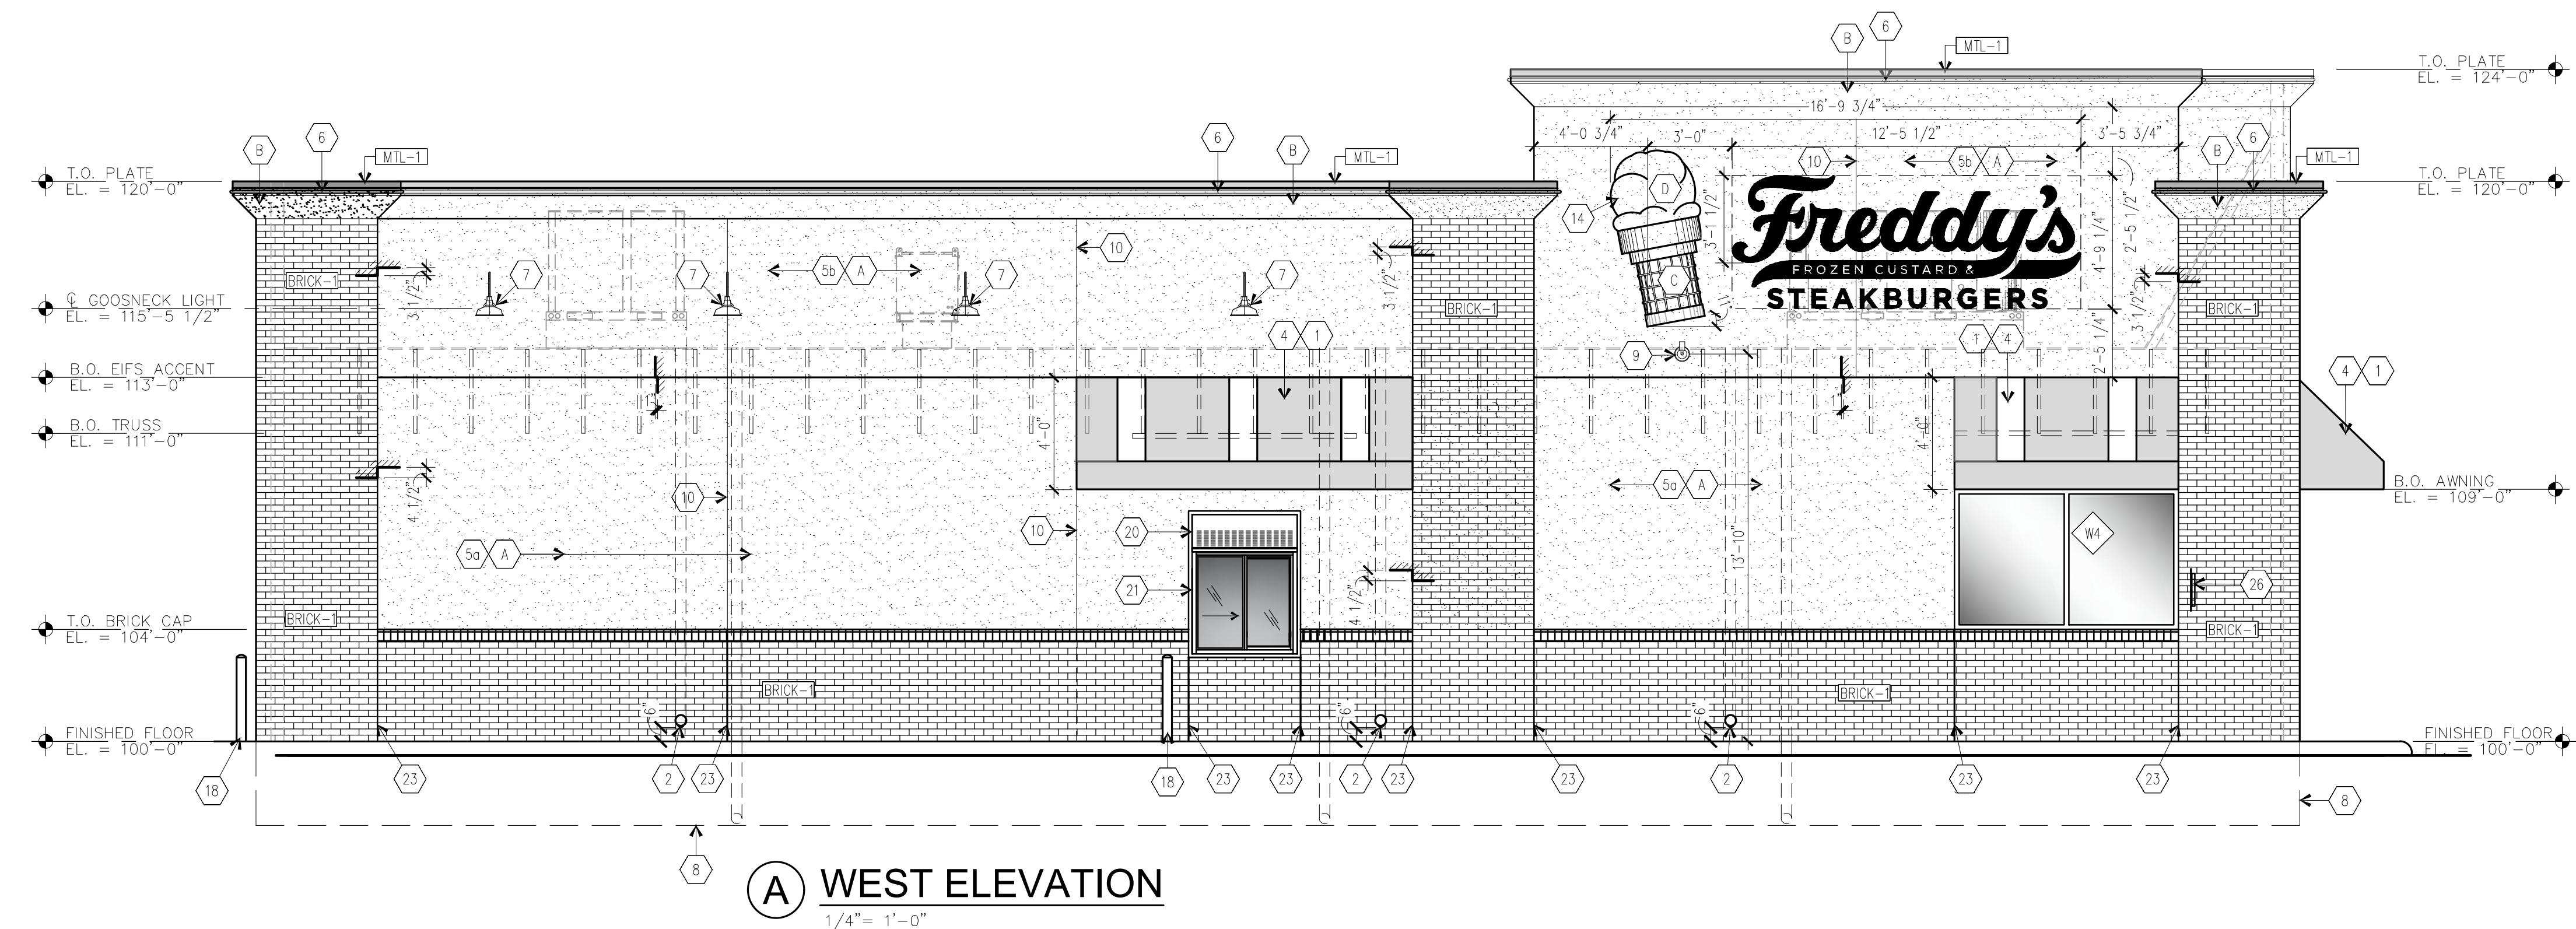

SIGNAGE AREA: WEST ELEVATION
FREDDY'S = 59.4 SQ.FT.
CONE = 15 SQ.FT.(ARCHITECTURAL FEATURE)
TOTAL = 74.4 SQ.FT.


SIGNAGE AREA: EAST ELEVATION
FREDDY'S = 59.4 SQ.FT.
CONE = 15 SQ.FT.(ARCHITECTURAL FEATURE)
TOTAL = 74.4 SQ.FT.

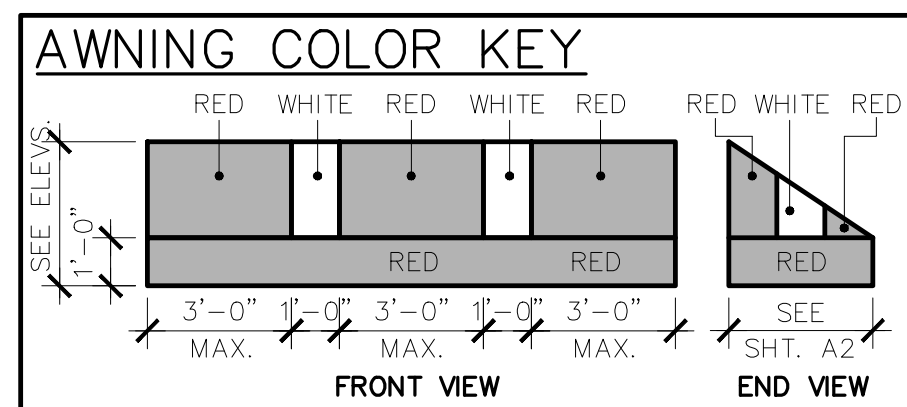

NOTE TO AWNING MANUFACTURER AND AWNING INSTALLER: AWNING FRAME TO BE ENGINEERED FOR APPROVAL BY LOCAL CODE AND DESIGNED TO MISS ALL BUILDING PROTRUSIONS NOT SHOWN ON PLANS.

CAULKING COLOR NOTE:
-AT EIFS / BRICK - MATCH EIFS
-AT BRICK / BRICK - MATCH BRICK
-AT EIFS / EIFS - MATCH EIFS
-AT EIFS / STOREFRONT - MATCH DARK BRONZE FRAME

EXTERIOR FINISH SCHEDULE						
SHERWIN WILLIAMS – PARENT NUMBER: BE37 FREDDY’S FROZEN CUSTARD						
EXTERIOR PAINT	DESCRIPTION	FINISH NO.	MFG.	MFG. NO.	COLOR	REMARKS
BUILDING WALLS	PAINT *	A	SHERWIN WILLIAMS	#7533	KHAKI SHADE	PAINT WITH TWO COATS ACRYLIC LATEX (SATIN)
BUILDING TRIM	PAINT *	B	SHERWIN WILLIAMS	#6126	FREDDY’S PEARL	PAINT WITH TWO COATS ACRYLIC LATEX (SATIN)
CONE	PAINT *	C	SHERWIN WILLIAMS	#17–143	BISCUIT FREDDY’S CONE	PAINT WITH TWO COATS ACRYLIC LATEX (SATIN)
CUSTARD	PAINT *	D	SHERWIN WILLIAMS	#17–313	FREDDY’S ICE WHITE	PAINT WITH TWO COATS ACRYLIC LATEX (SATIN)
BOLLARD	PAINT	P3	SHERWIN WILLIAMS	#17–572	FREDDY’S RED	PAINT WITH TWO COATS HIGH PERFORMANCE ACRYLIC (GLOSS)
GUARD RAIL	PAINT	P4	SHERWIN WILLIAMS	#B66B300	FREDDY’S JET BLACK	PAINT WITH TWO COATS HIGH PERFORMANCE ACRYLIC (GLOSS)
* NOTE: ALL EXTERIOR INSULATED FINISH SYSTEM (E.I.F.S.) IS PRE–MIXED WITH SHERWIN–WILLIAMS COLORS AS SPEC’D. ABOVE, NO PAINTING OF BUILDING E.I.F.S. (INCL. CONE) IS REQUIRED.						
EXTERIOR BRICK	DESCRIPTION	FINISH NO.	MFG.		COLOR & TEXTURE	REMARKS
BUILDING BRICK (OPT. #1)	BRICK MODULAR (OPT. #1)	BRICK–1	THE LAKEWOOD BRICK COMPANY	ACME BRICK CO. P.316–941–3594	WELLSHIRE	GROUT COLOR – GRAY MODULAR & TIN – MADE RUMBLED
BUILDING BRICK (OPT. #2)	BRICK MODULAR (OPT. #2)	BRICK–1	INTERSTATE BRICK–UTAH		MOUNTAIN RED	GROUT COLOR – GRAY MODULAR & TIN – RUMBLED EXTRA CHARGE
METAL COPING	DESCRIPTION	FINISH NO.			COLOR	REMARKS
BUILDING COPING	COPING	MTL–1	DUROLAST		CLOSELY MATCH FREDDY’S PEARL COLOR	2 PC COMPRESSION COPING CAP. SLOPE TOWARDS ROOF.

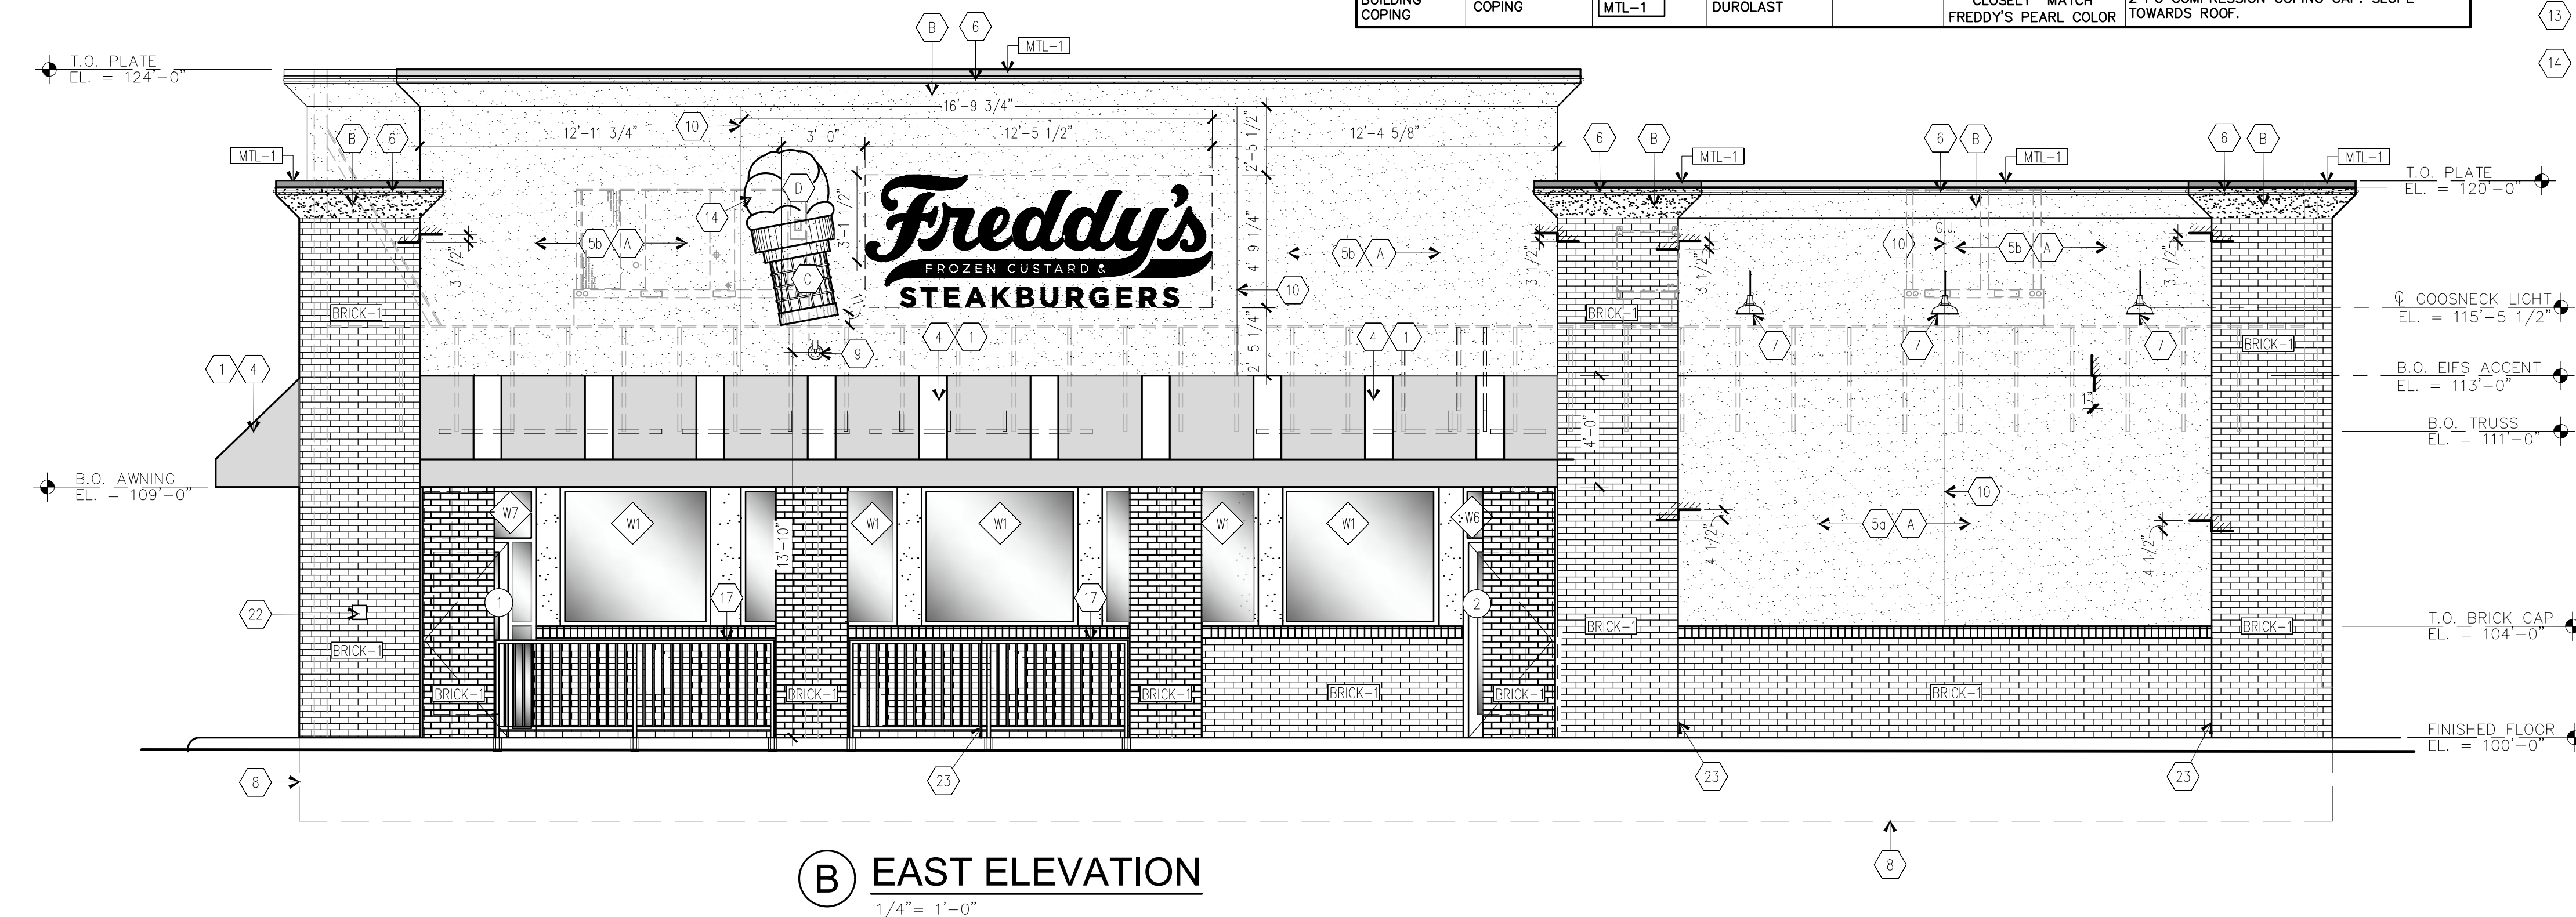

GENERAL NOTES:

SIGNS SHOWN ON THESE ELEVATIONS ARE FOR CODE REVIEW PURPOSES ONLY. THESE SIGN ELEVATIONS ARE NOT TO BE USED AS OR CONSTRUED AS SHOP DRAWINGS FOR SIGN CONSTRUCTION. SIGN SHOP DRAWINGS ARE PRODUCED BY THE SIGN MANUFACTURER FOR REVIEW AND APPROVAL BY THE OWNER.

NOTE TO AWNING MANUFACTURER AND AWNING INSTALLER: AWNING FRAME TO BE ENGINEERED FOR APPROVAL BY LOCAL CODE AND DESIGNED TO MISS ALL BUILDING PROTRUSIONS NOT SHOWN ON PLANS.

ELEVATION KEY NOTES:

- (2)-TUBE, STRIP LED FIXTURES WITH CLEAR LENS COVERS. TO BACK LIGHT AWNINGS, TYP. SUPPLIED BY OWNER, WIRED & INSTALLED BY ELEC. CONTR.
- OVERFLOW DRAIN WITH LAMBS TONGUE
- HOLLOW METAL EXIT DR. REF. DOOR SCHED.
- EXTERIOR VINYL AWNING & ALUM FRAME BY OWNER AND AWNING MANUF. TYP. REF. AWNING COLOR KEY SHT'S A3 & A4
- STO 1 1/2" DRAINABLE EXTERIOR INSULATED FINISH SYSTEM (E.I.F.S.) ADHESIVELY ADHERED "SAND PEBBLE FIN."
- STO 2 1/2" DRAINABLE EXTERIOR INSULATED FINISH SYSTEM (E.I.F.S.) ADHESIVELY ADHERED "SAND PEBBLE FIN."
- LED STRIP LIGHTING BY SIGN MFG. TYP.
- GOOSENECK LIGHT FIXTURE "RED"
- CONCRETE FOUNDATION REFER TO STRUCTL. PLANS FOR SIZE AND DETAILS
- BLDG. MTD. CONE LIGHT FIXTURE PTD.
- EIFS CONTROL JOINT REF. DETAIL 4/A3
- RECESSED SS EASIWASH CAB.
- 42"x 30" DIAMOND TREAD PLATE
- SIGNAGE BY OWNER - INSTALLATION BY SIGNAGE MANUF., ELEC. CONNECTIONS BY G.C.
- EIFS OVER STYROFOAM "CONE" BY GC APPROVED BY OWNER PRIOR TO INSTALLATION SEE DETAIL 1.2/A3.0
- WALL PACK LIGHT FIXTURE. ABOVE REAR DOOR - REF. ELEC. PLANS
- GAS METER PTD. VERIFY LOC.
- REFER TO DETAIL 5/A3 FOR GUARD RAIL DETAILS. (IF REQUIRED, NOT SHOWN ON PROTOTYPE)
- 4" CONC. FILLED PIPE BOLLARD. FREDDY'S RED
- ILLUMINATED CHANNEL LETTERS BY SIGN MANUF.
- READY ACCESS MODEL AA300 CURTAIN - 275 PASS-THRU AIR CURTAIN SYSTEM W/ STATUARY BRONZE FIN. ELECTRICAL CONTRACTOR TO VERIFY ELECTRICAL REQ'MTS. SEE MANUFACTURER FOR APPROPRIATE AIR CURTAIN CONFIGURATION BASED ON GEOGRAPHY.
- READY ACCESS MODEL 275 WINDOW/MANUAL SINGLE PANEL SLIDER, 48"W x 60" H. R.O. (INCL. AIR CURTAIN ABOVE). MANUAL OPEN/ ELECTRONIC RELEASE - OPENS ON SIDE THE CAR APPROACHES. BRONZE FINISH - PROVIDED BY & INSTALLED BY G.C.
- RECESSED KNOX BOX
- BRICK EXPANSION JOINT REF. DETAIL 3/A3
- STEEL MESH HINGED GATE (W/LOCK) TO ENCLOSE BOTTOM OF ACCESS LADDER. (PAINT TO MATCH EIFS).
- ELECTRICAL CT CABINET & DISCONNECT - PTD., VERIFY LOCATION
- FREDDY'S PEDESTRIAN CROSSING SIGN. BOTTOM OF SIGN @ 56" A.F.F.
- NOT USED