



NOTE: REFER TO PLANS BY OTHERS TO DETAILS.

① **LOADING DOCK & RAMP SITE LAYOUT**
SCALE: 1"=20'

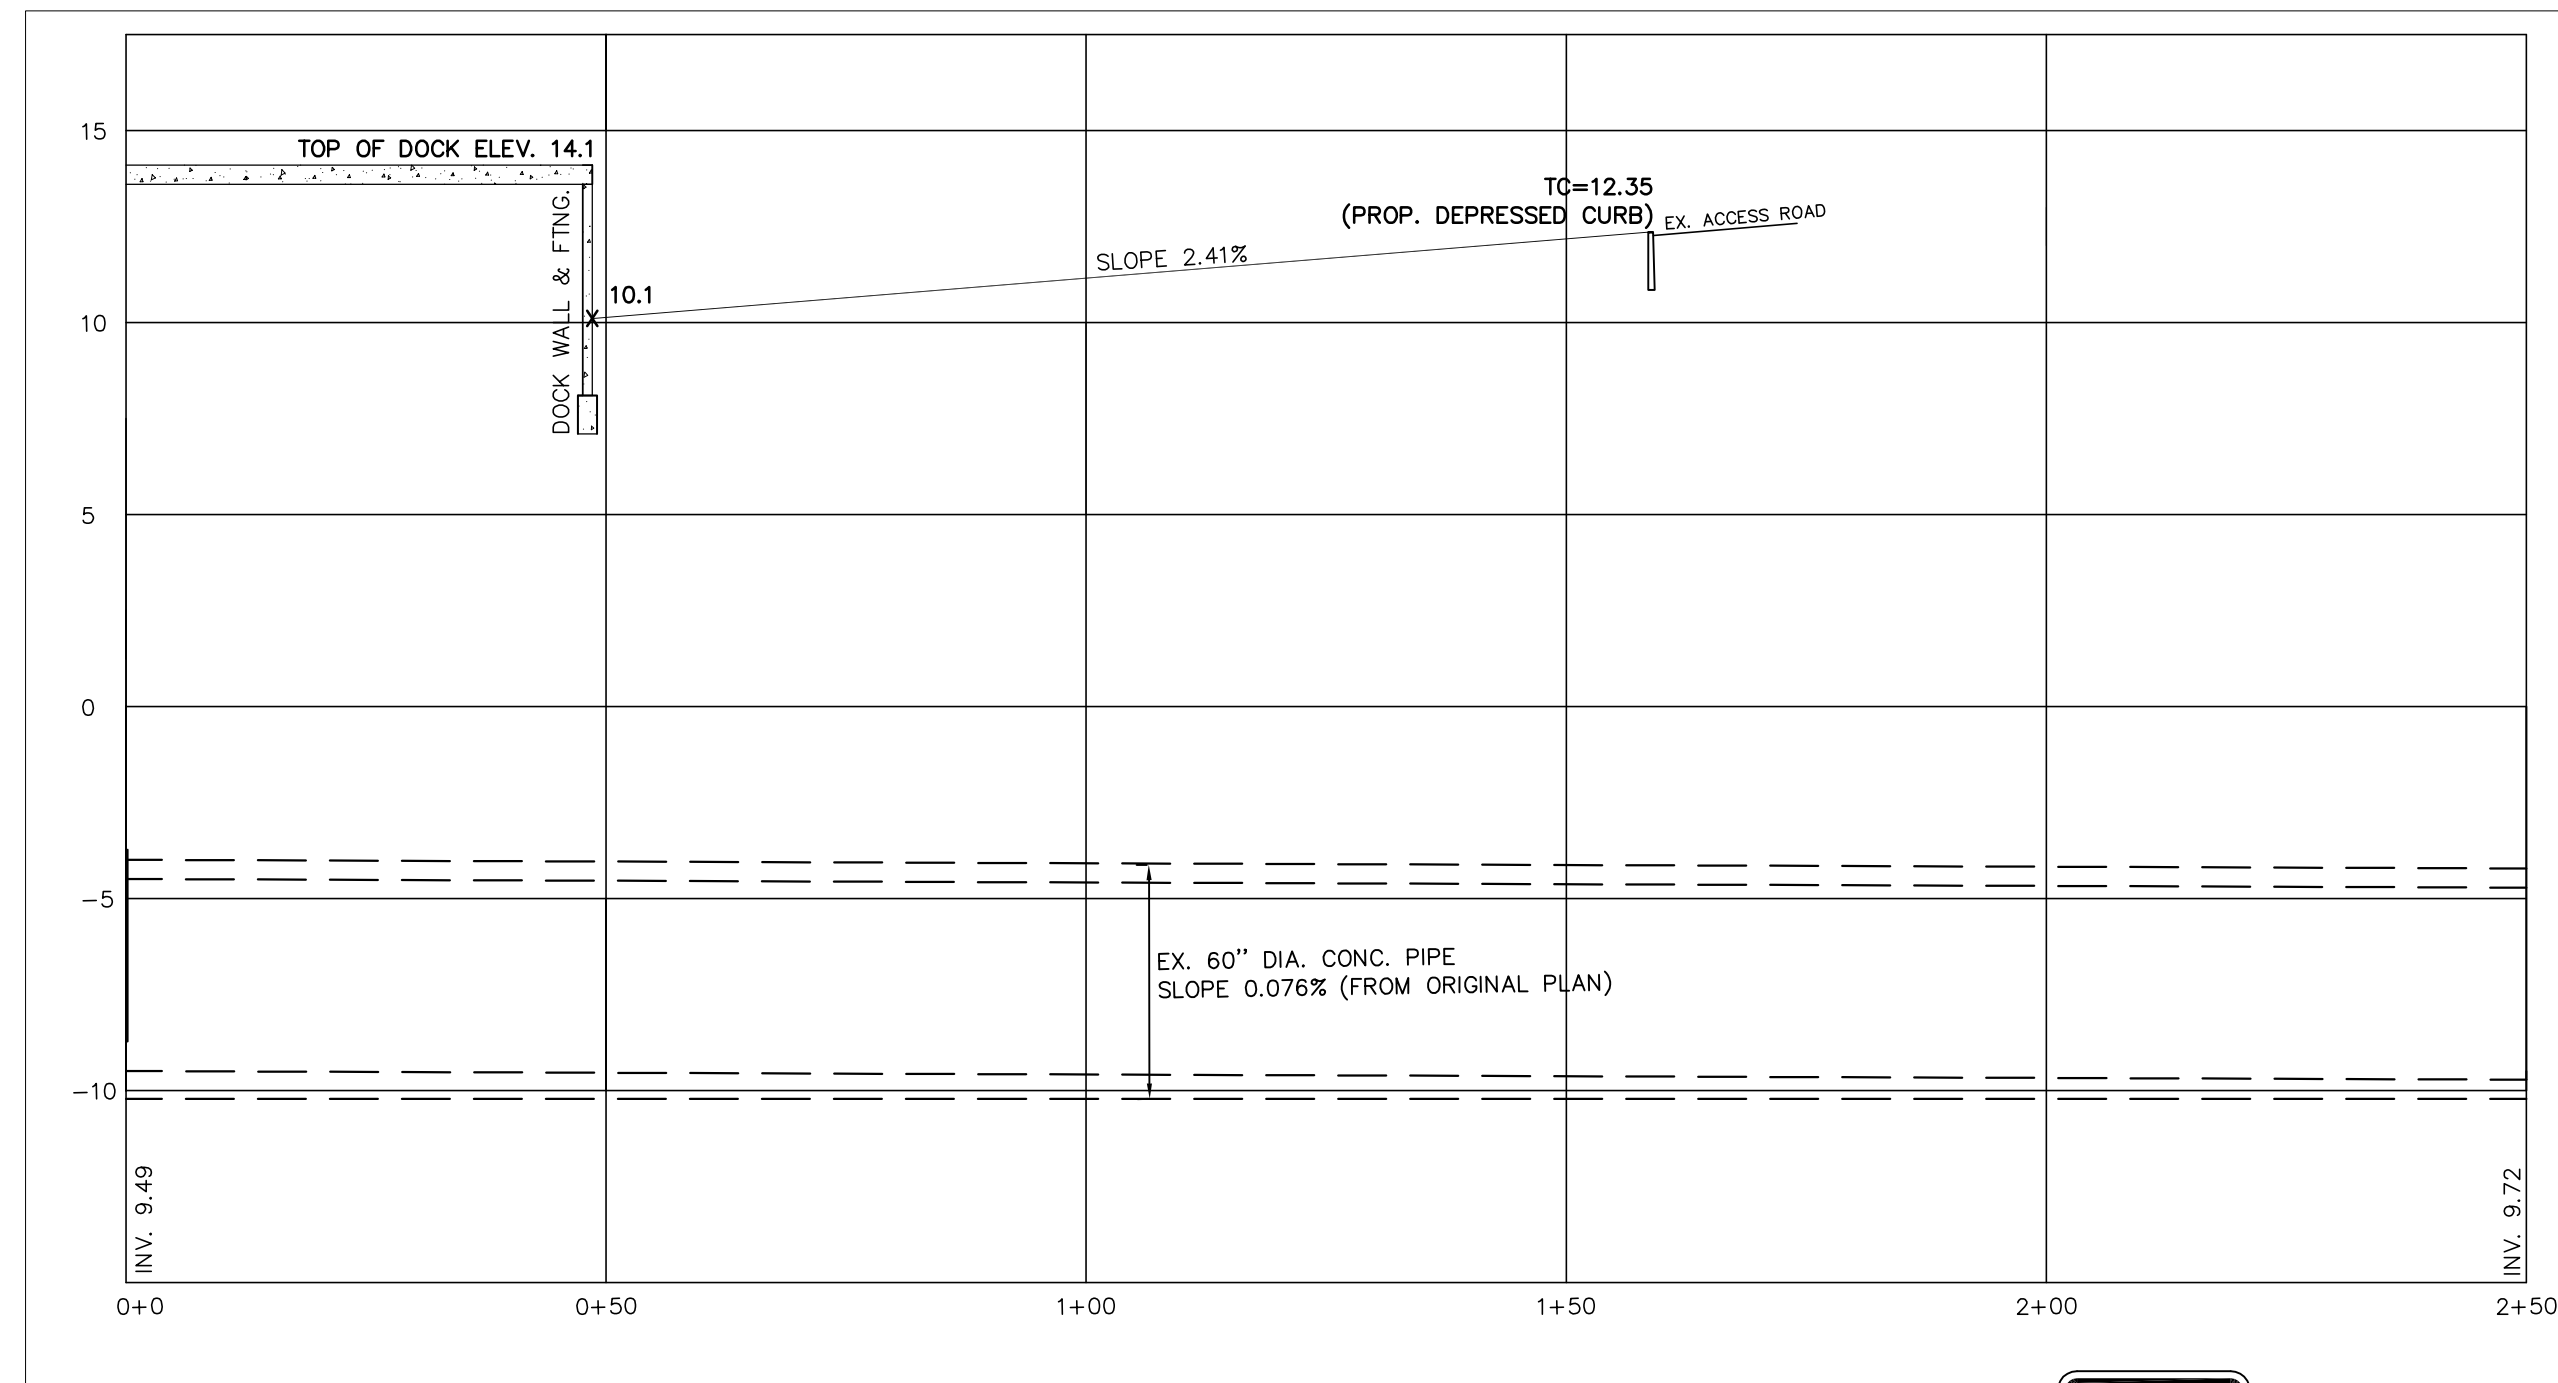


② **LOADING DOCK RAMP CROSS-SECTION**
SCALE: 1"=20' HORIZONTAL / 1"=5' VERTICAL.


NOTE:
CONTRACTOR TO REQUEST MARK-OUT
OF PIPELINE PRIOR TO START OF
CONSTRUCTIONS

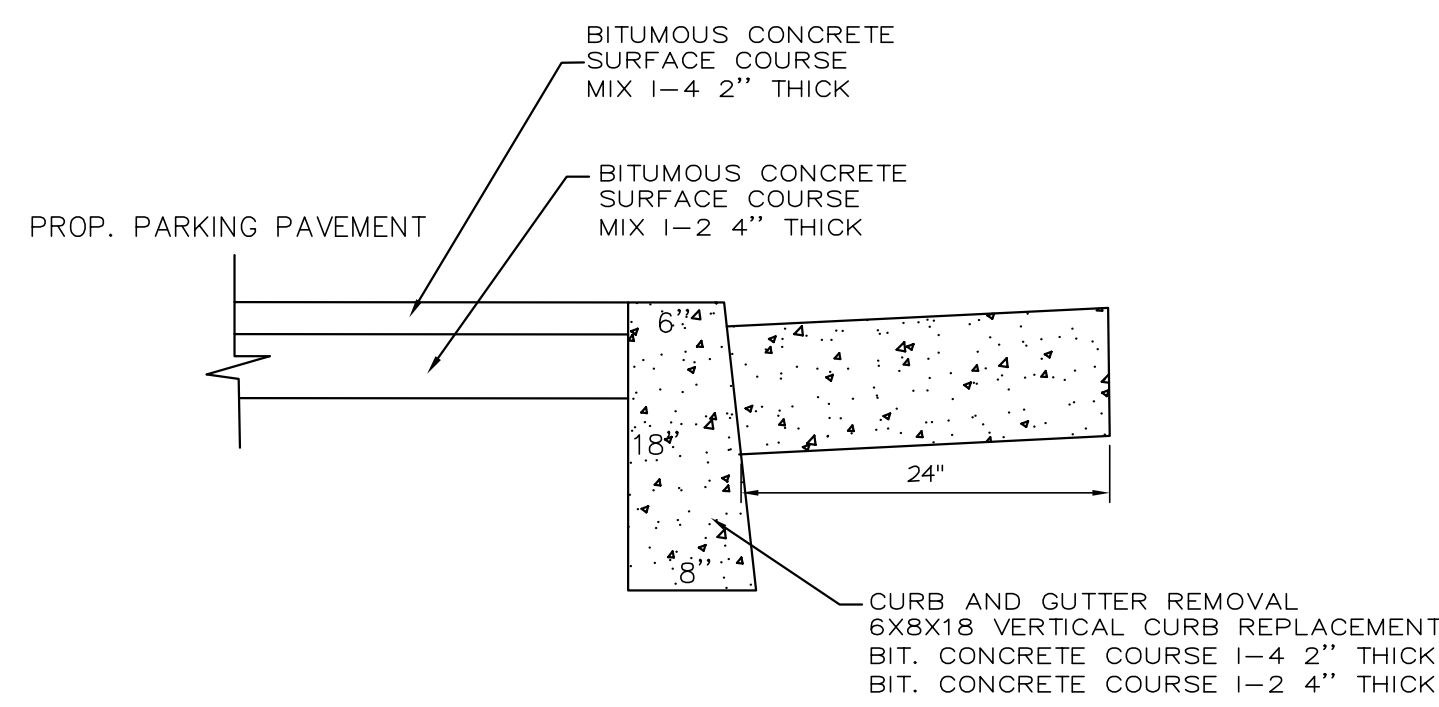


**DRIVEWAY CROSS SECTION AND
BIT. CONCRETE REPLACEMENT**
N.T.S.

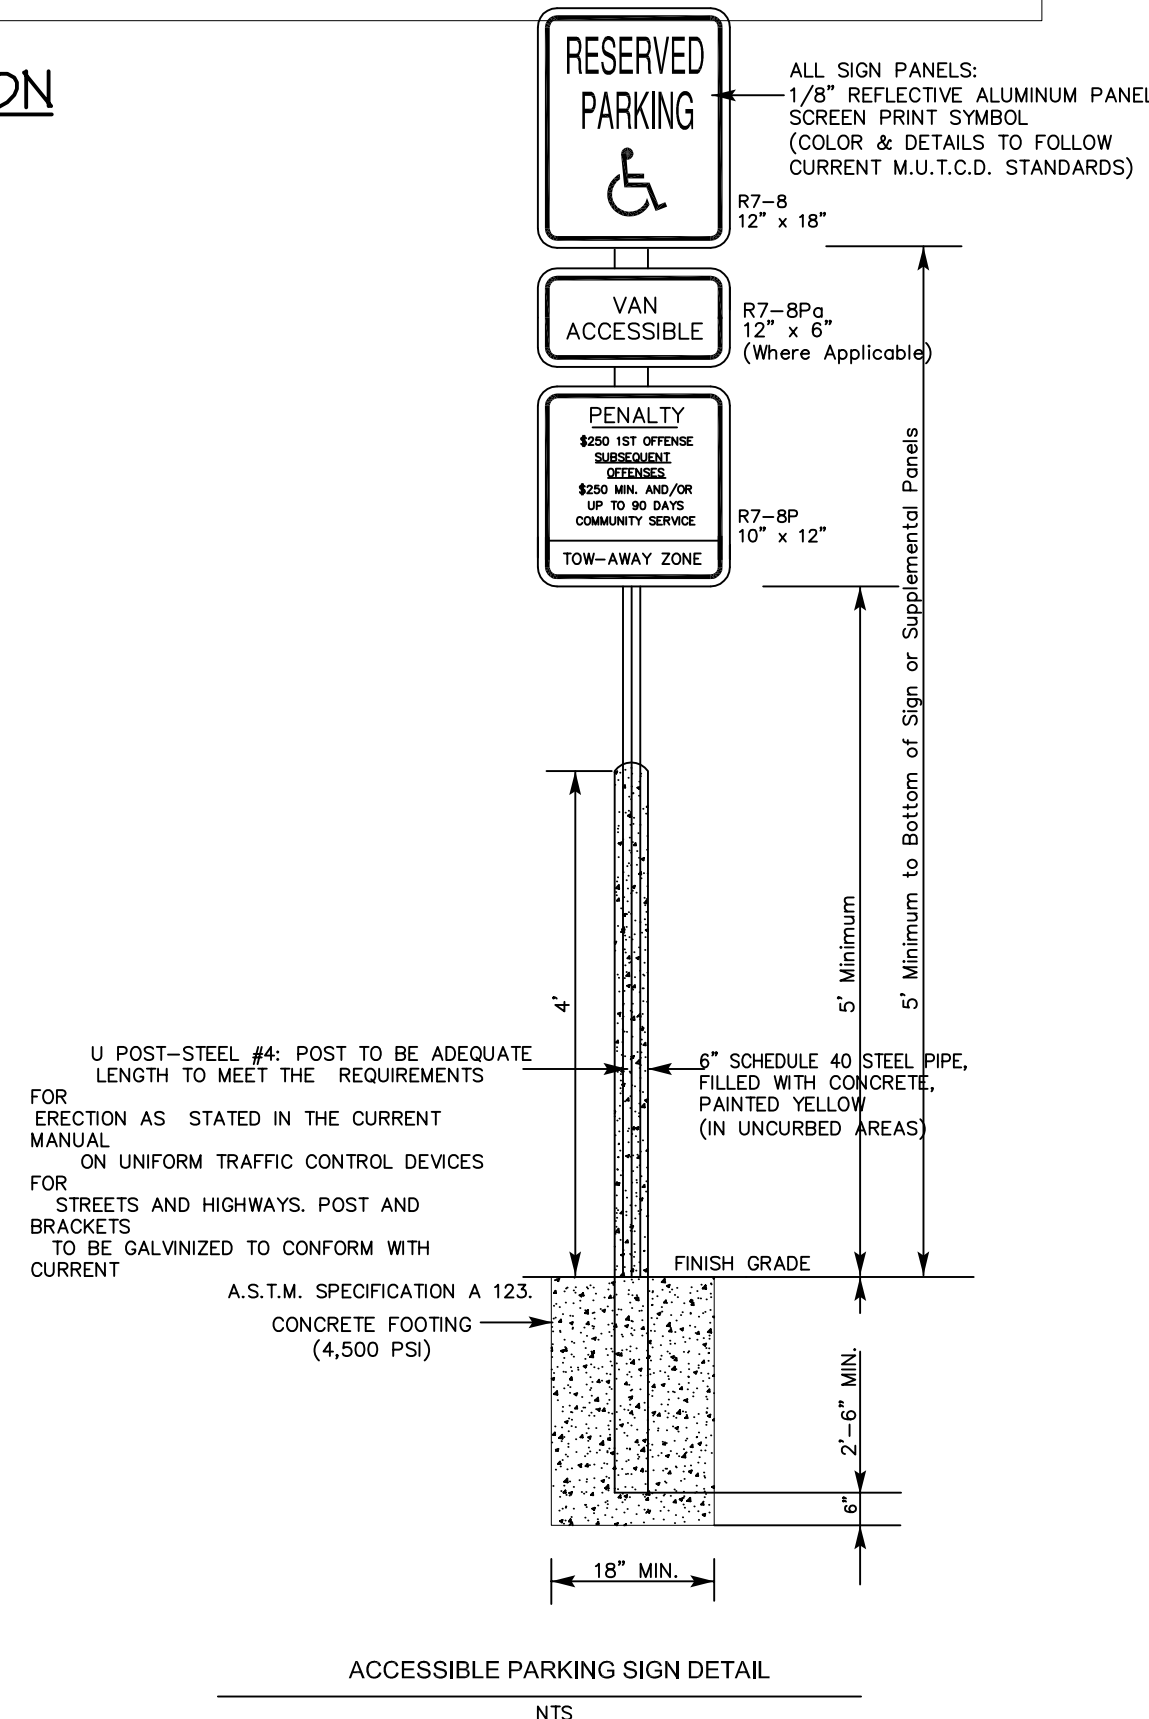


ACCESSIBLE PARKING SIGN DETAIL
N.T.S.

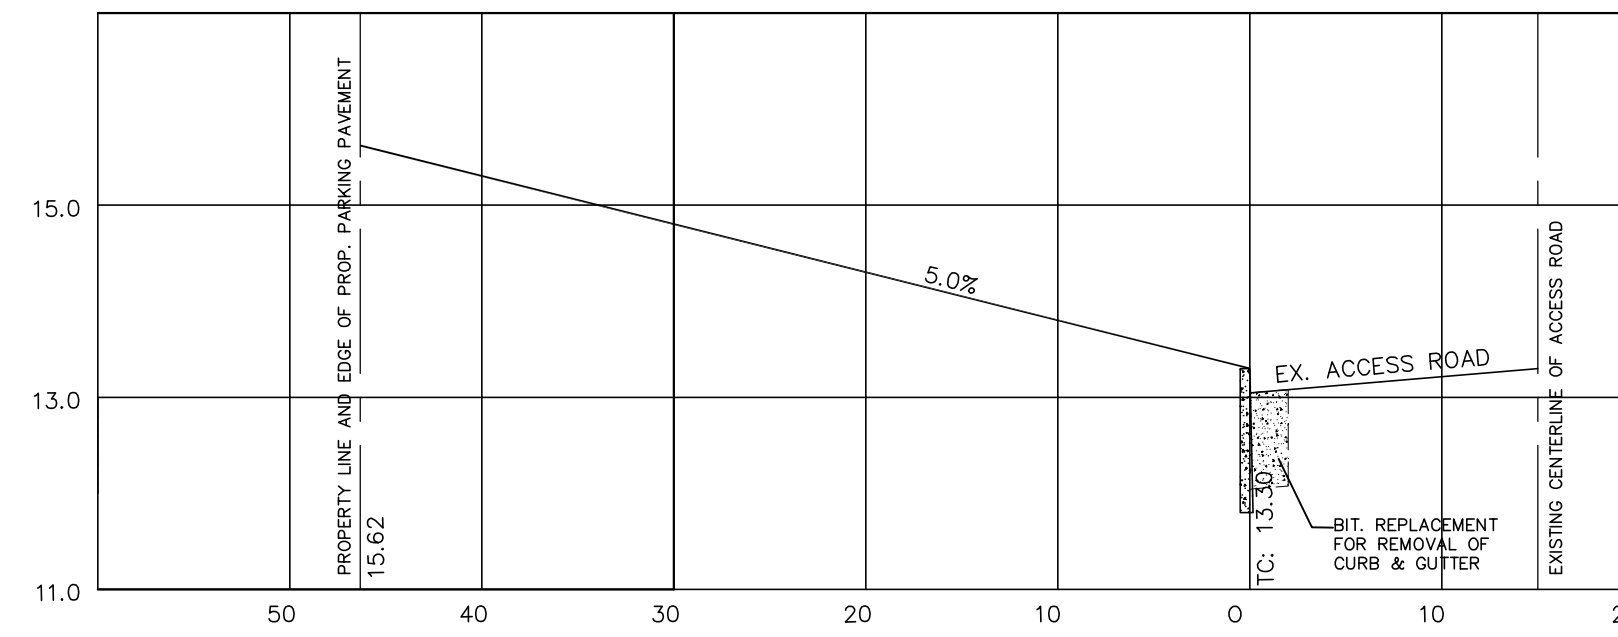


CROSS-SECTION STA 1+50

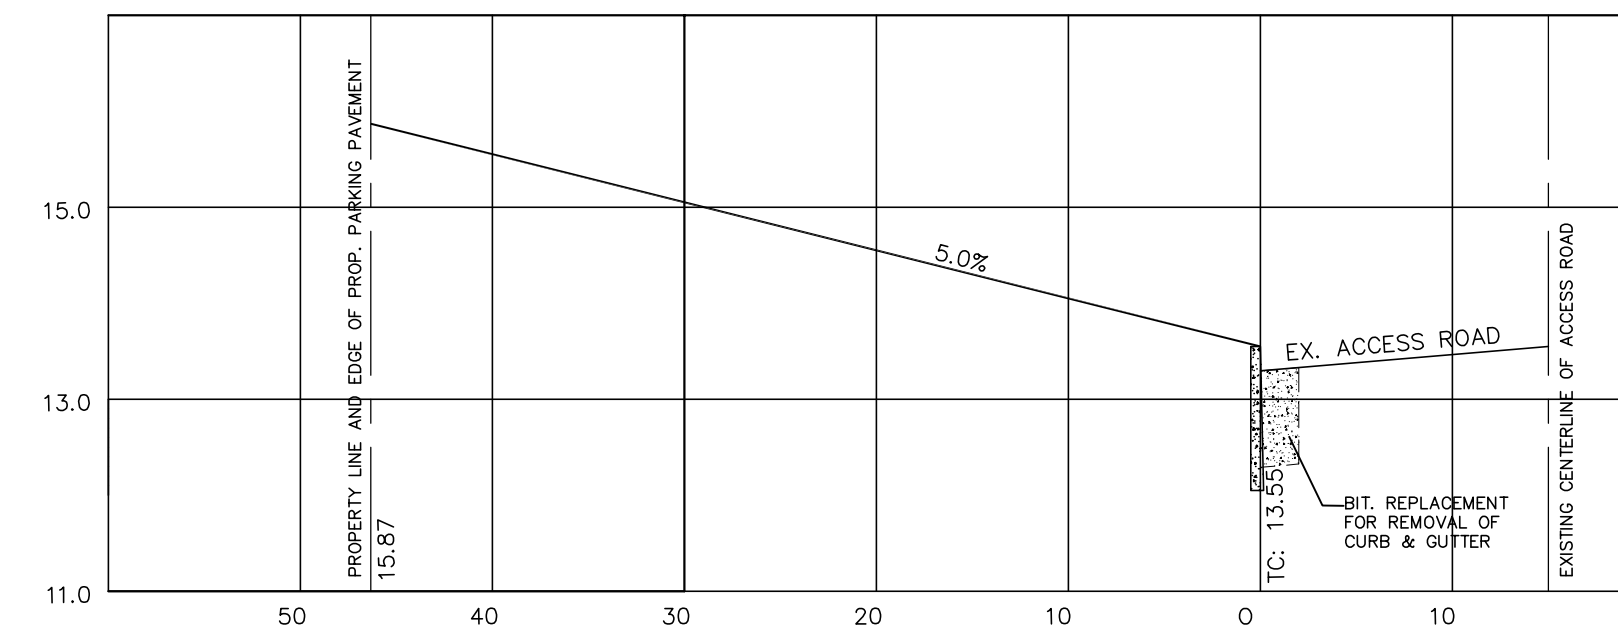



CROSS-SECTION STA 1+00

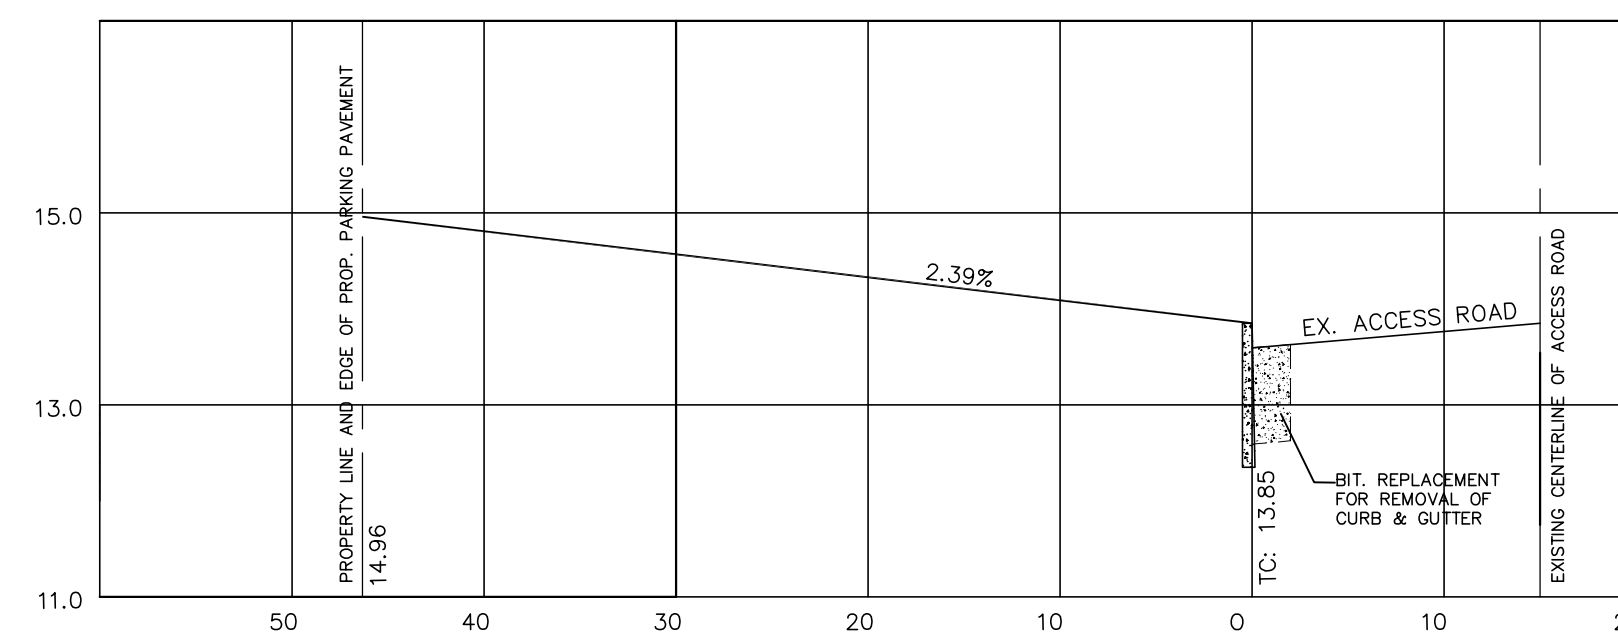


CROSS-SECTION STA 0+50

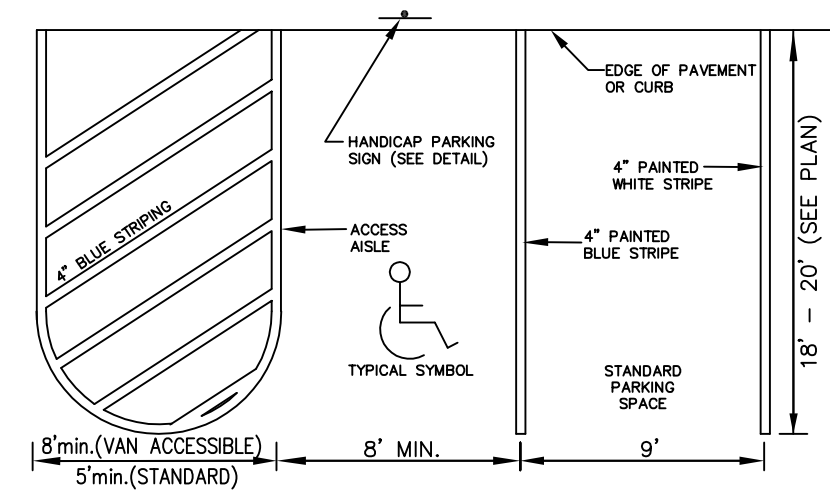


PARKING SPACE STRIPING
N.T.S.

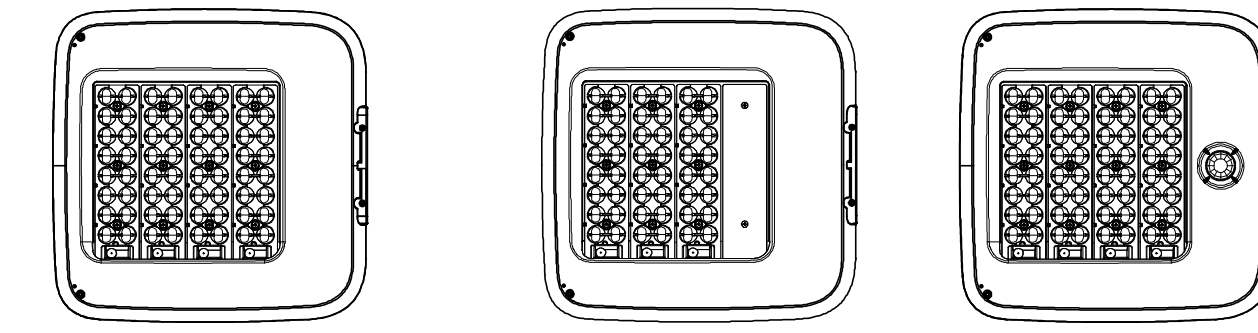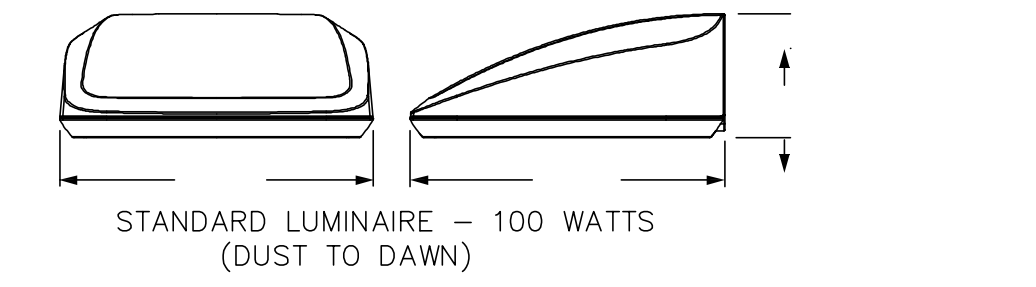


④ **EXTERIOR LIGHT**
SCALE: N.T.S.

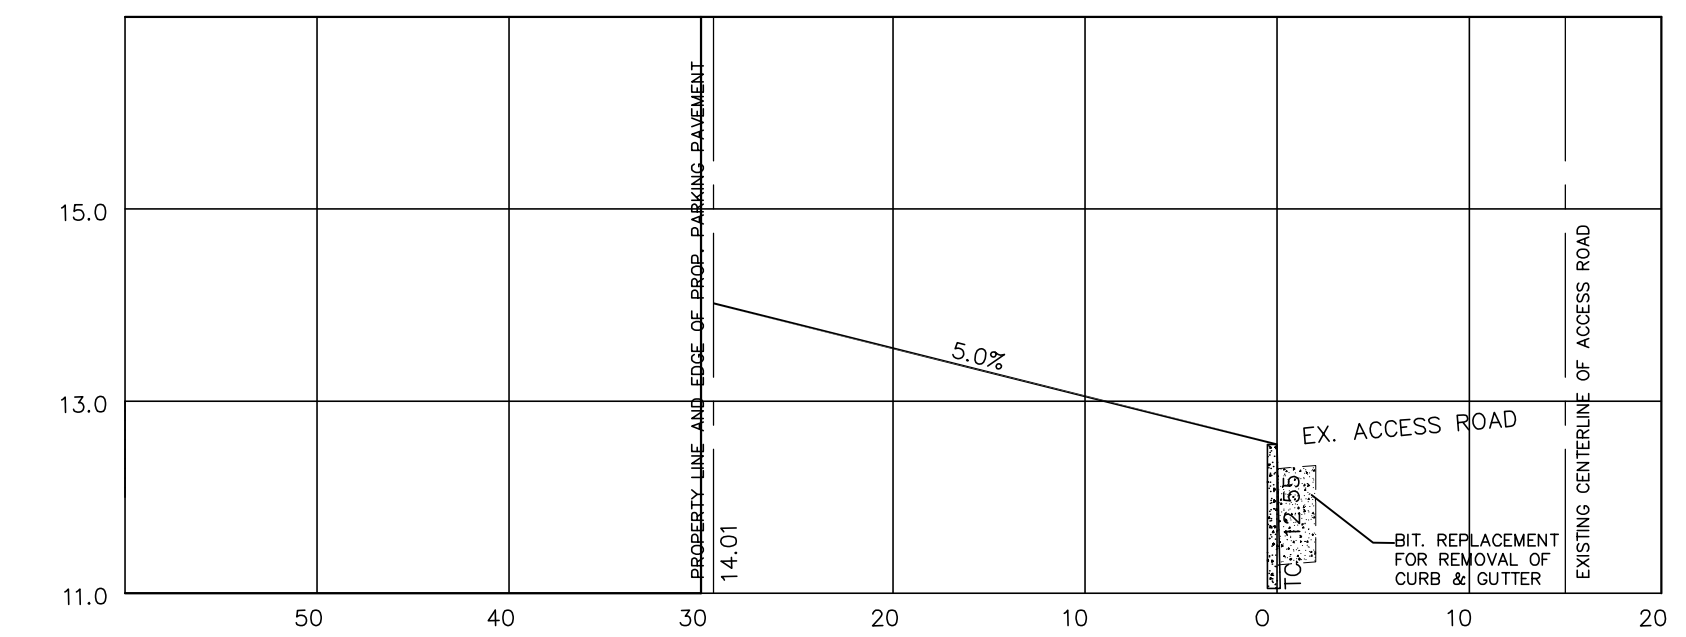

CROSS-SECTION STA 2+00

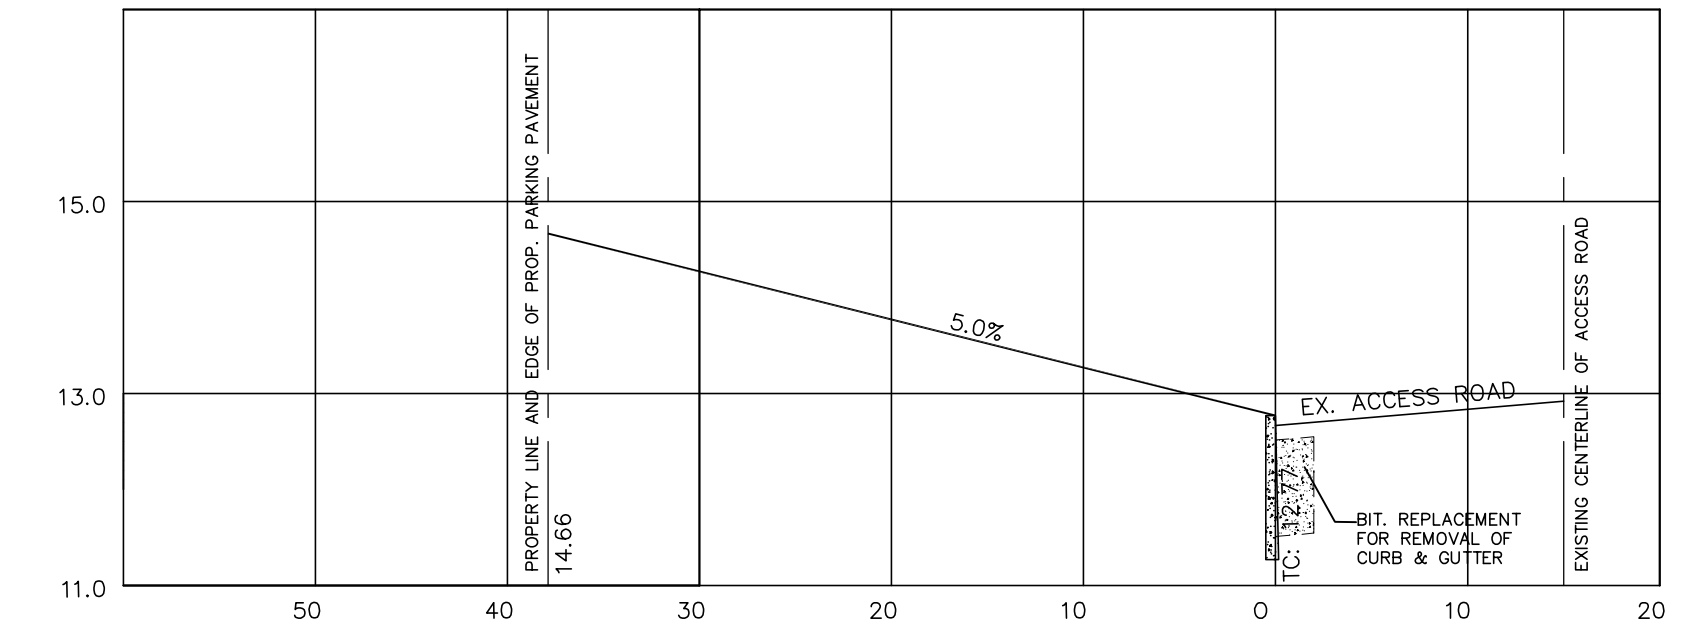

CROSS-SECTION STA 2+50

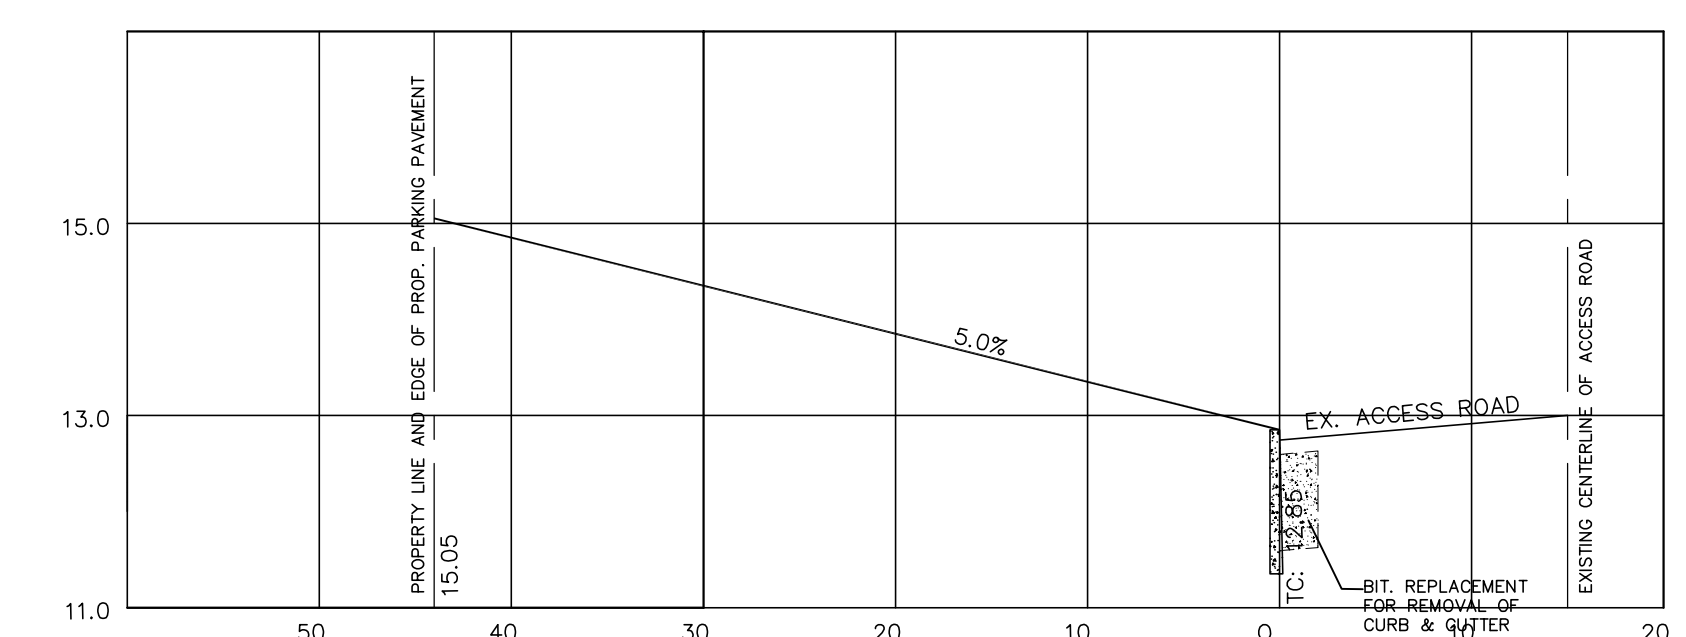

CROSS-SECTION STA 3+00

③ **CROSS-SECTION**
SCALE: 1"=10' HORIZONTAL / 1"=2' VERTICAL.

JOHN CILO Jr. ASSOCIATES
PROFESSIONAL
ENGINEER, LAND SURVEYOR, PLANNER
12 BELLEMEAD ROAD
BELLE MEAD, NEW JERSEY 08502
Phone (908) 526-2121
Certificate of Authorization No. 24GA27926900

CROSS-SECTION, PROFILE AND DETAILS
Tax Block 522 Lot 5.02
CITY OF LINDEN, UNION COUNTY, NJ

DATE: 02-28-20 DRAWN BY: RM SCALE: AS SHOWN
CHECKED BY: JC JOB NO: 14833

John Cilo, Jr., P.E. & L.S. No. 12942 date

REVISIONS

