

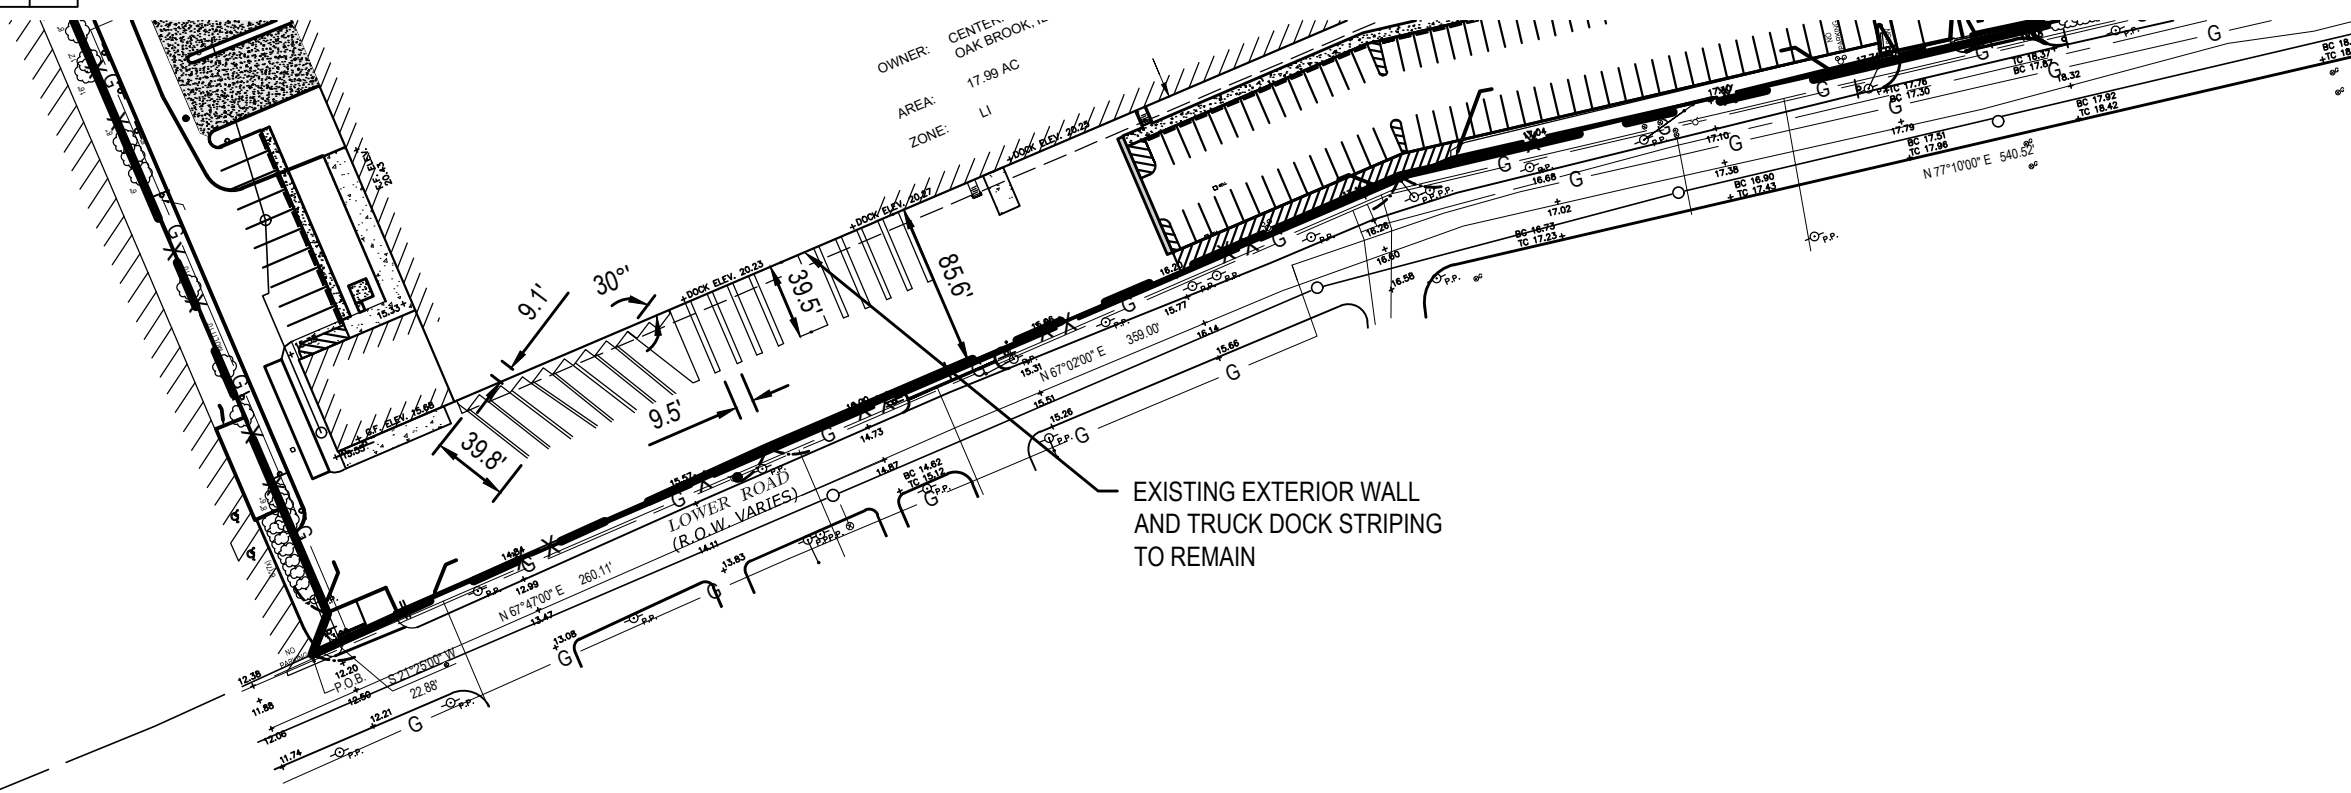


**INITIAL TRUCK DOCK LAYOUT (3/17/2020 PLANS)**

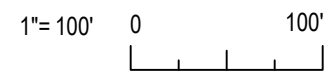

**PROPOSED TRUCK DOCK LAYOUT**

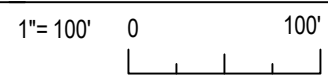

6/26/2020 4:22:29 PM  
 P:\18346004\303 WIP\C3 DISCIPLINE\EXHIBIT A.dwg julienh  
 THIS DOCUMENT HAS BEEN PREPARED BY PROGRESSIVE AE AS AN INSTRUMENT OF SERVICE, AND PROGRESSIVE AE SHALL RETAIN ALL COMMON LAW, STATUTORY AND OTHER RESERVED RIGHTS, INCLUDING THE COPYRIGHT THEREON.

**ISSUANCES**  
 PLANNING AND ZONING  
 06/26/2020  
  
 FILE NUMBER  
 PROJECT MANAGER JRV  
 PROFESSIONAL JPM  
 DRAWN BY HDJ  
 CHECKED BY