




**(A) TRASH ENCLOSURE PLAN**  
1/4" = 1'-0"

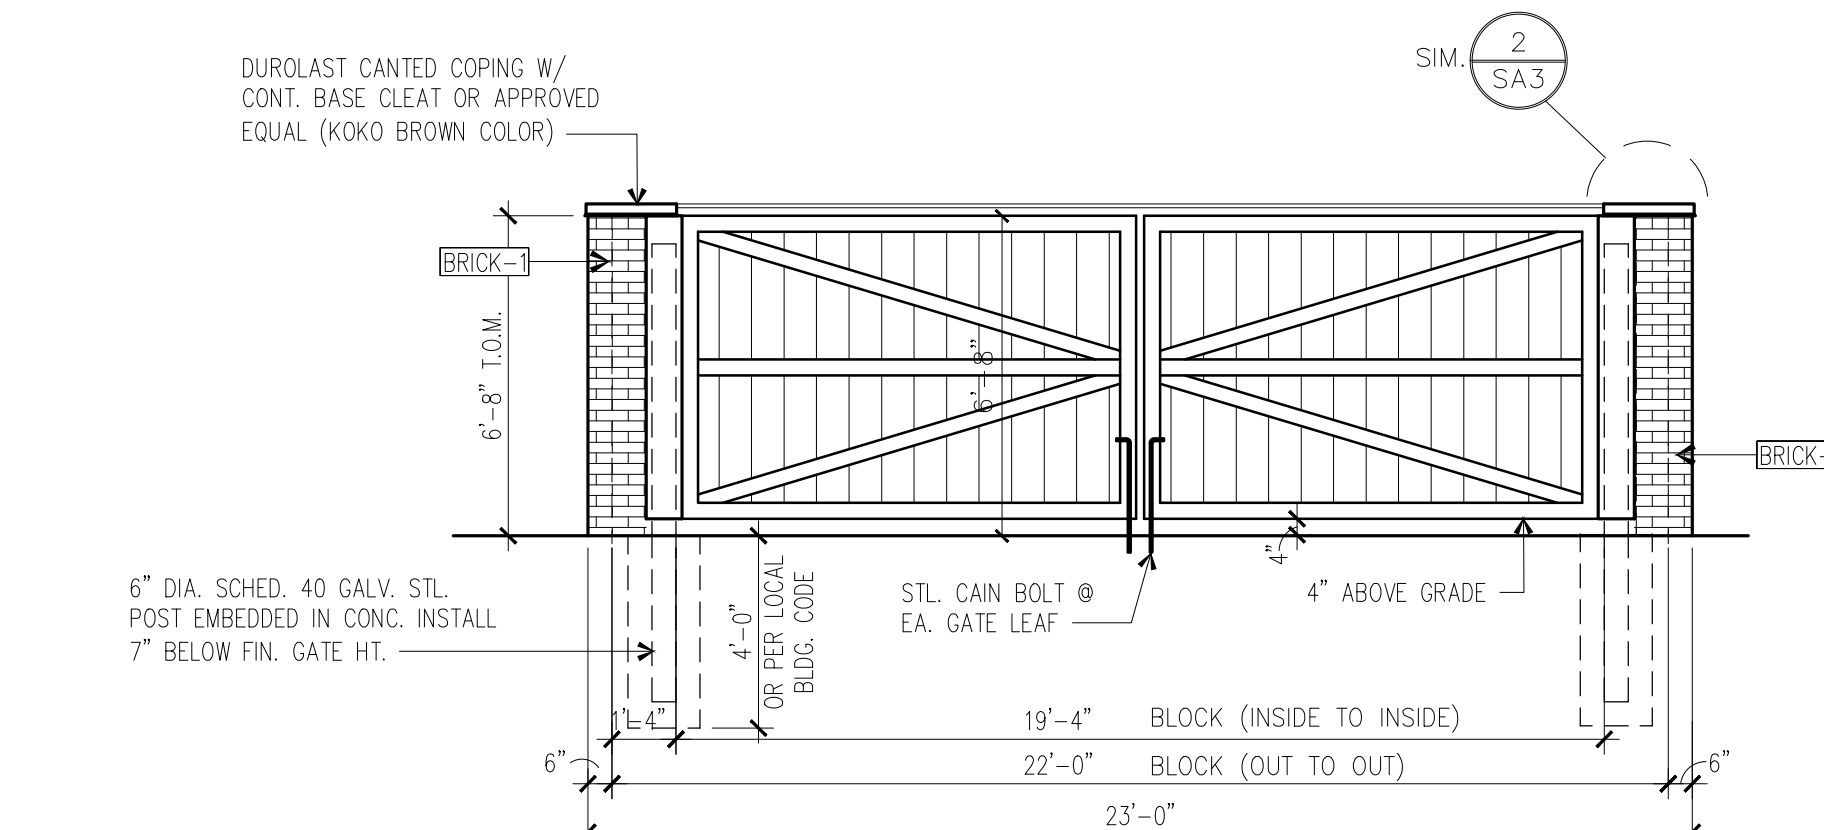

**(B) TRASH ENCLOSURE**  
1/4" = 1'-0"

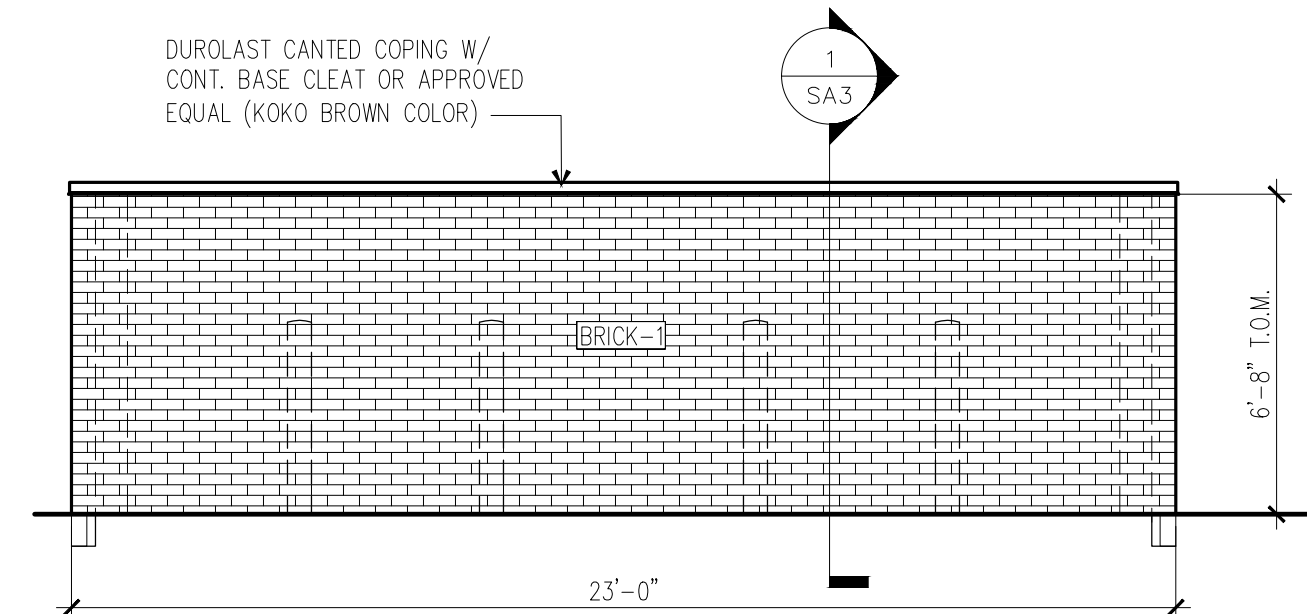

**(C) TRASH ENCLOSURE**  
1/4" = 1'-0"

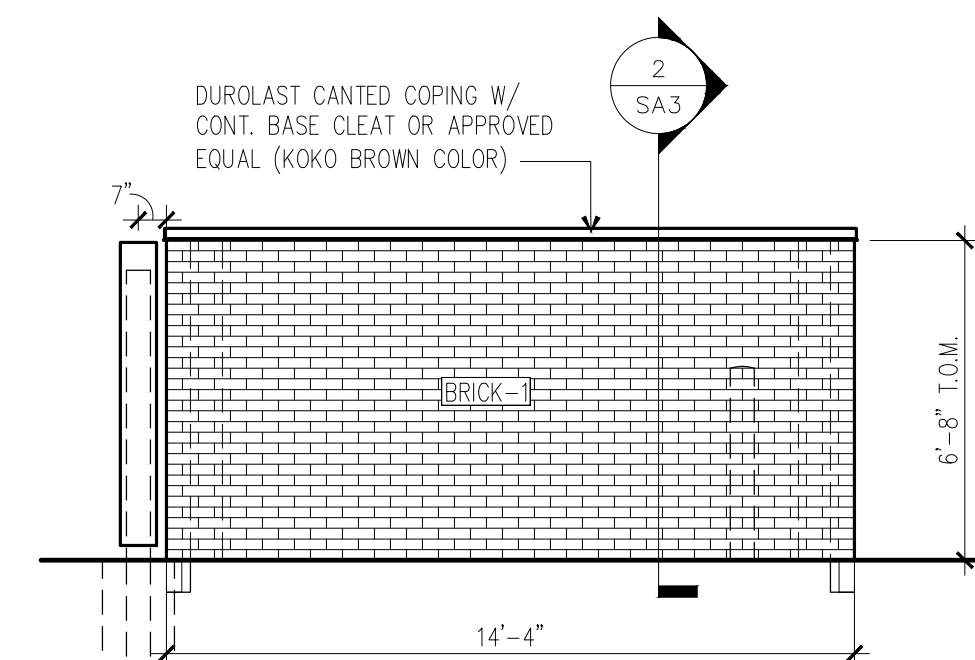


**(D) TRASH ENCLOSURE**  
1/4" = 1'-0"

**TRASH ENCLOSURE POST POSITION DETAIL & INSTALLATION**

6" SCHEDULE 40 GALVANIZED STEEL POST

HEIGHT OF POST NEEDS TO BE SET AT 7" BELOW DESIRED FINISHED HEIGHT OF GATE. IE: 72" FINISHED HEIGHT OF GATE, POST SHOULD BE SET AT 65". FILL WITH CONCRETE AND STRIKE OFF FLAT AT TOP OF POST. MINIMUM 3" CLEARANCE AROUND 6" GALV POST TO ALLOW 9" GATE POST TO TURN. PLUMB STEEL POST.


AFTER STEEL POST HAS BEEN SET IN CURED CONCRETE - SECURE GATE & LIFT OVER STEEL POST - SLOWLY LOWER GATE TUBE OVER 6" POST - GATE IS SET WHEN DISTANCE BETWEEN GRADE AND GATE BOTTOM IS 4".

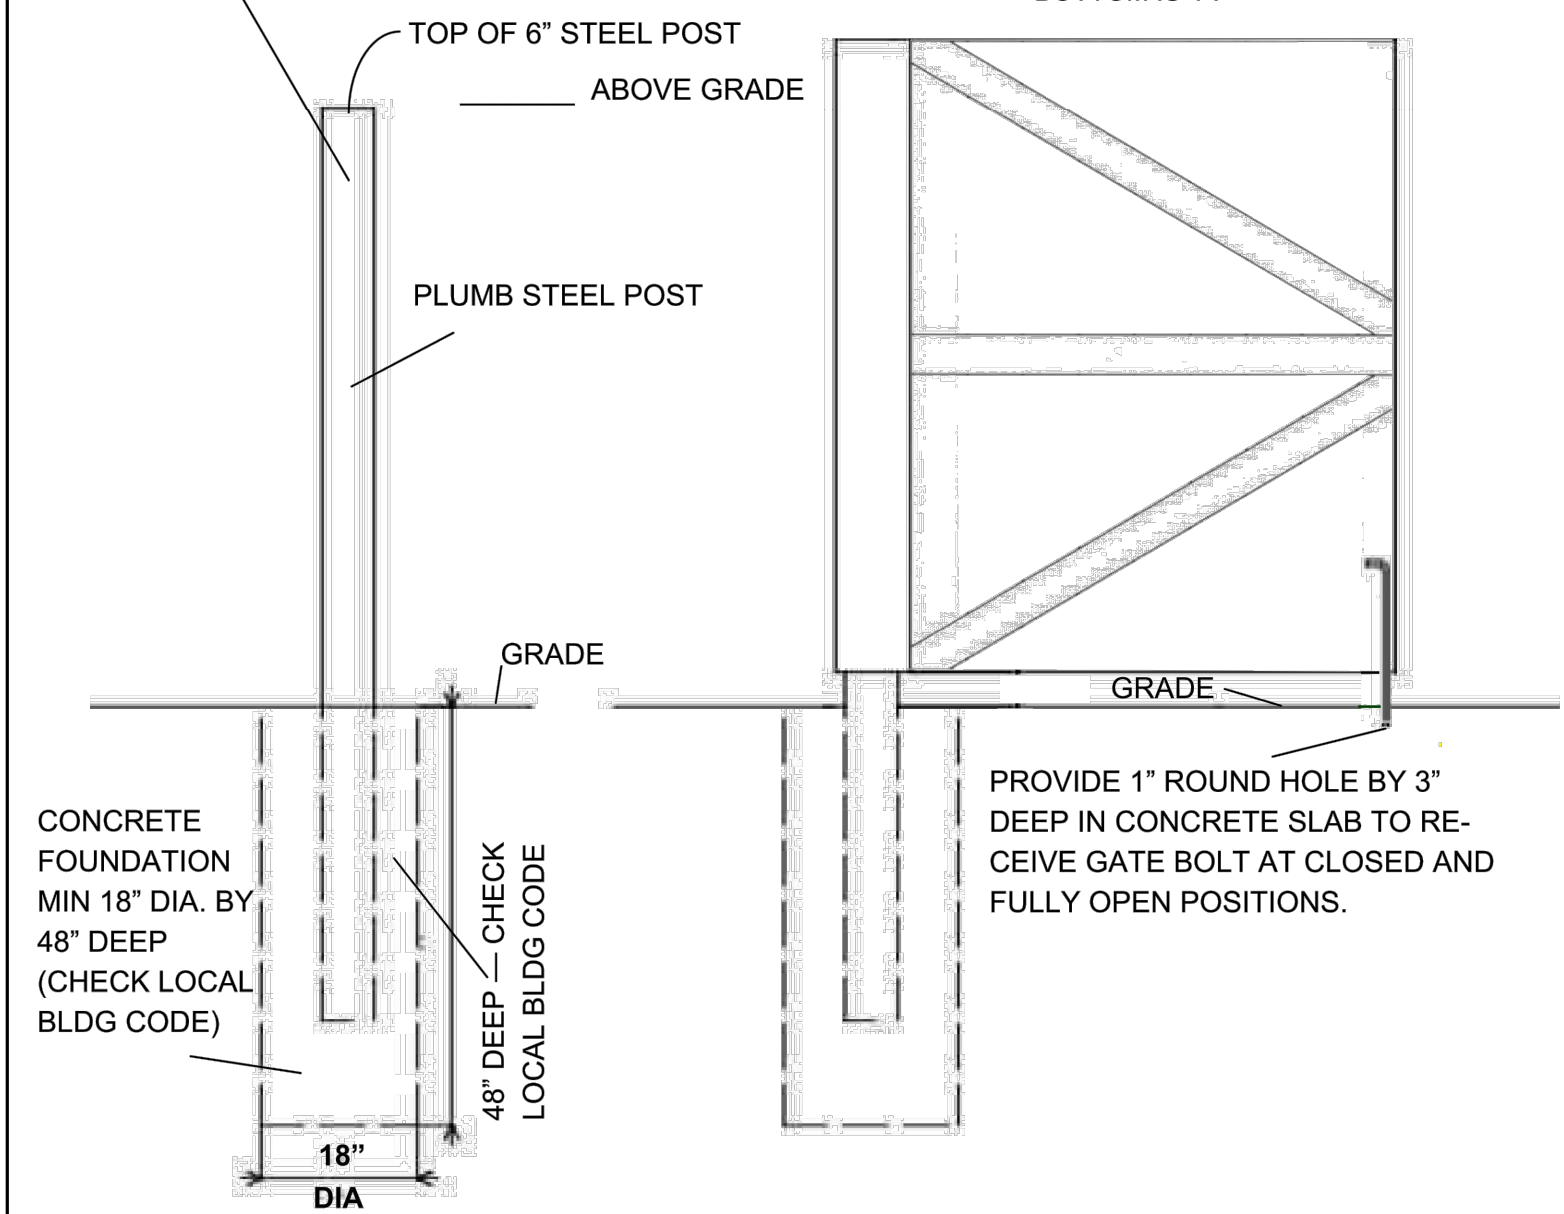


MUELLER DOOR CO., INC., 27750 W CONCRETE DR., INGLESIDE, IL 60041  
TELEPHONE: 815-385-8550 FAX: 815-385-8653  
WEBSITE: WWW.MUELLERDOOR.COM




### 3 TRASH ENCLOSURE POST POSITION DETAIL AND INSTALLATION

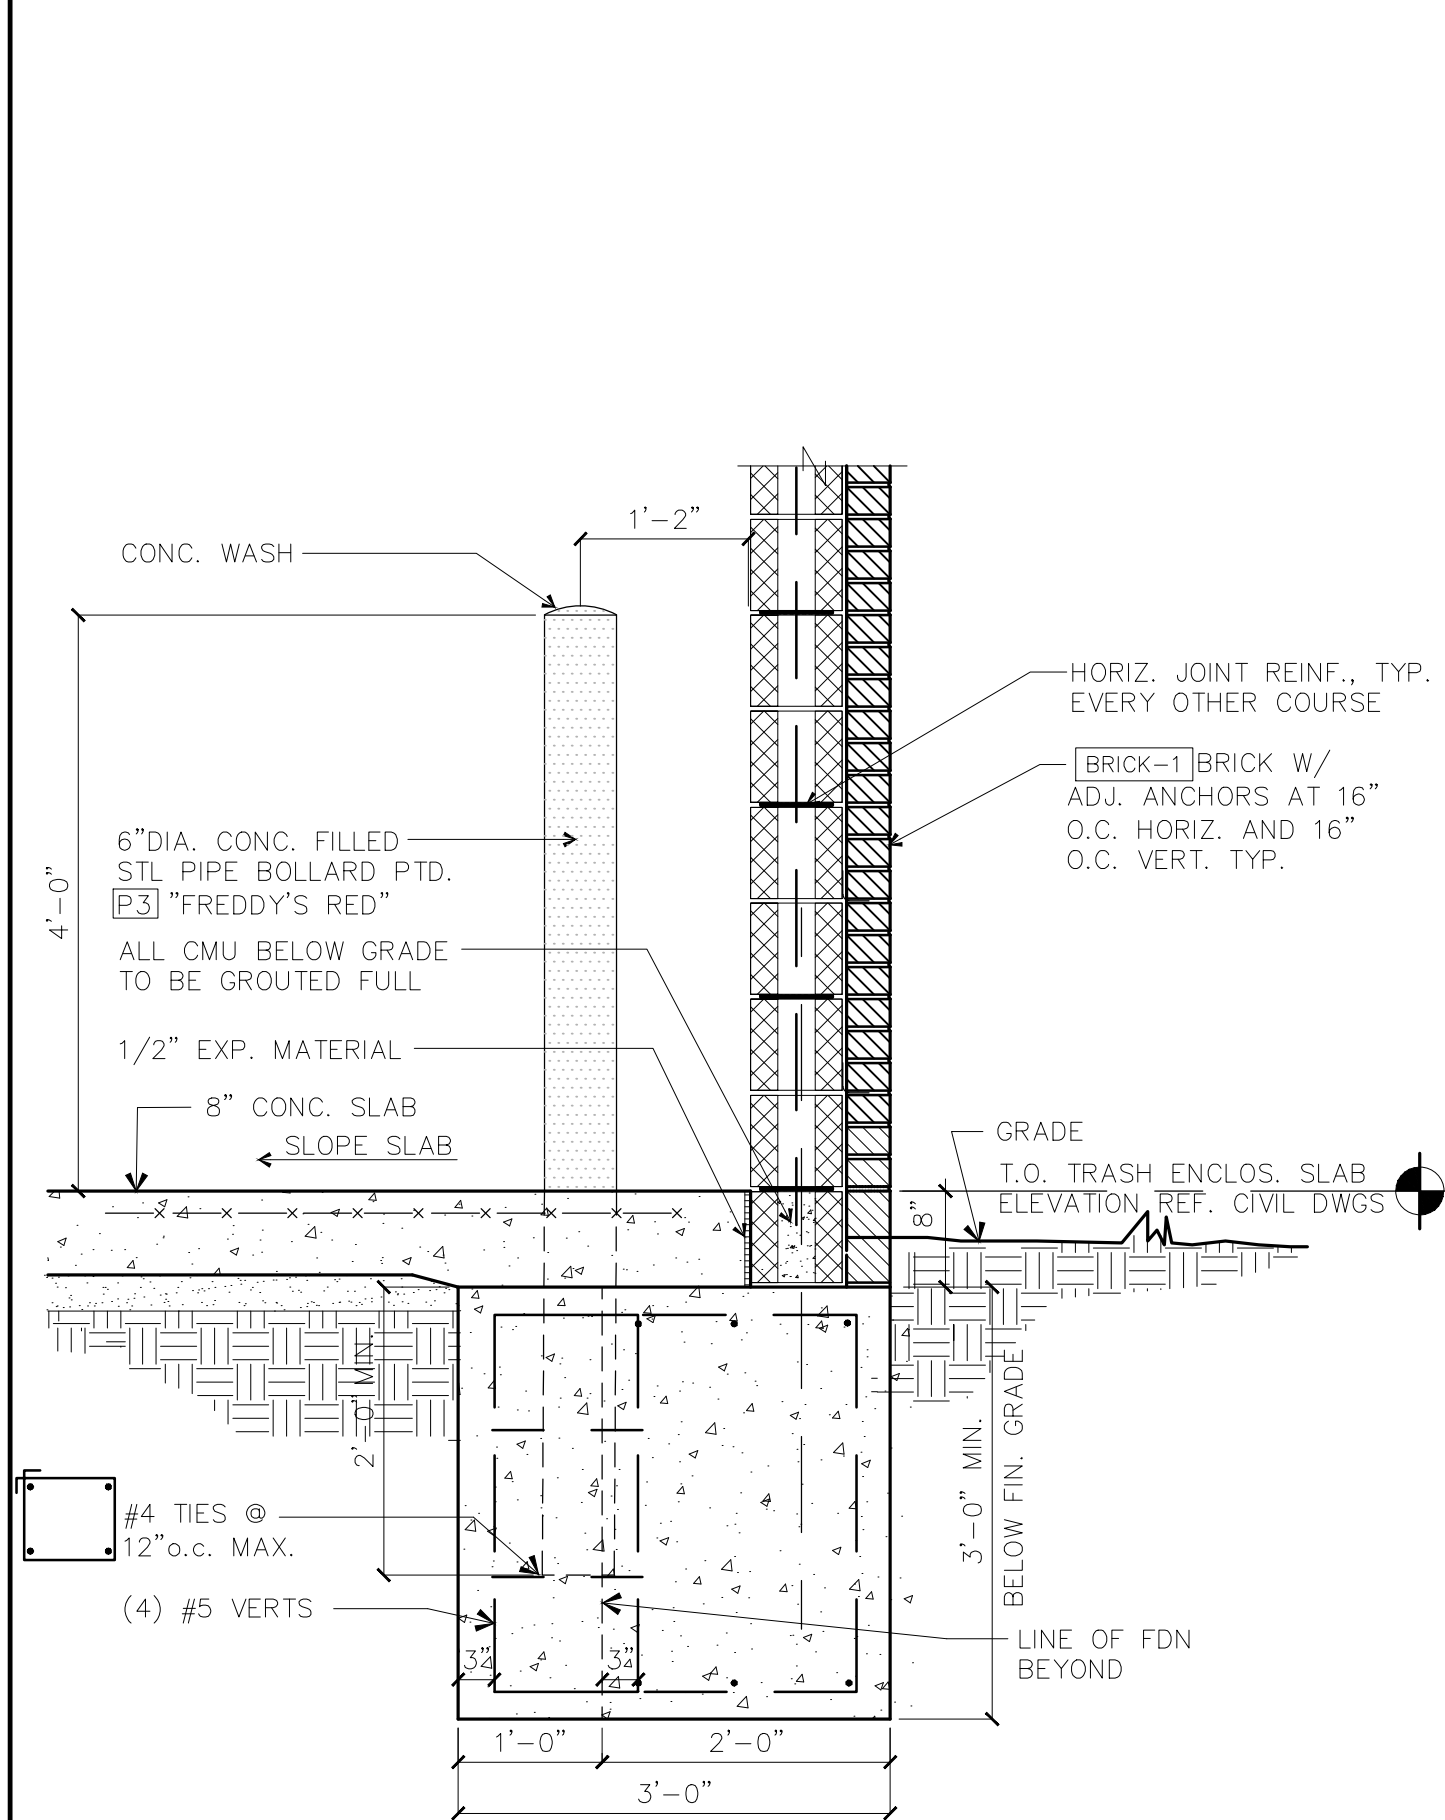

**(1) TRASH ENCLOSURE WALL**  
3/4" = 1'-0"

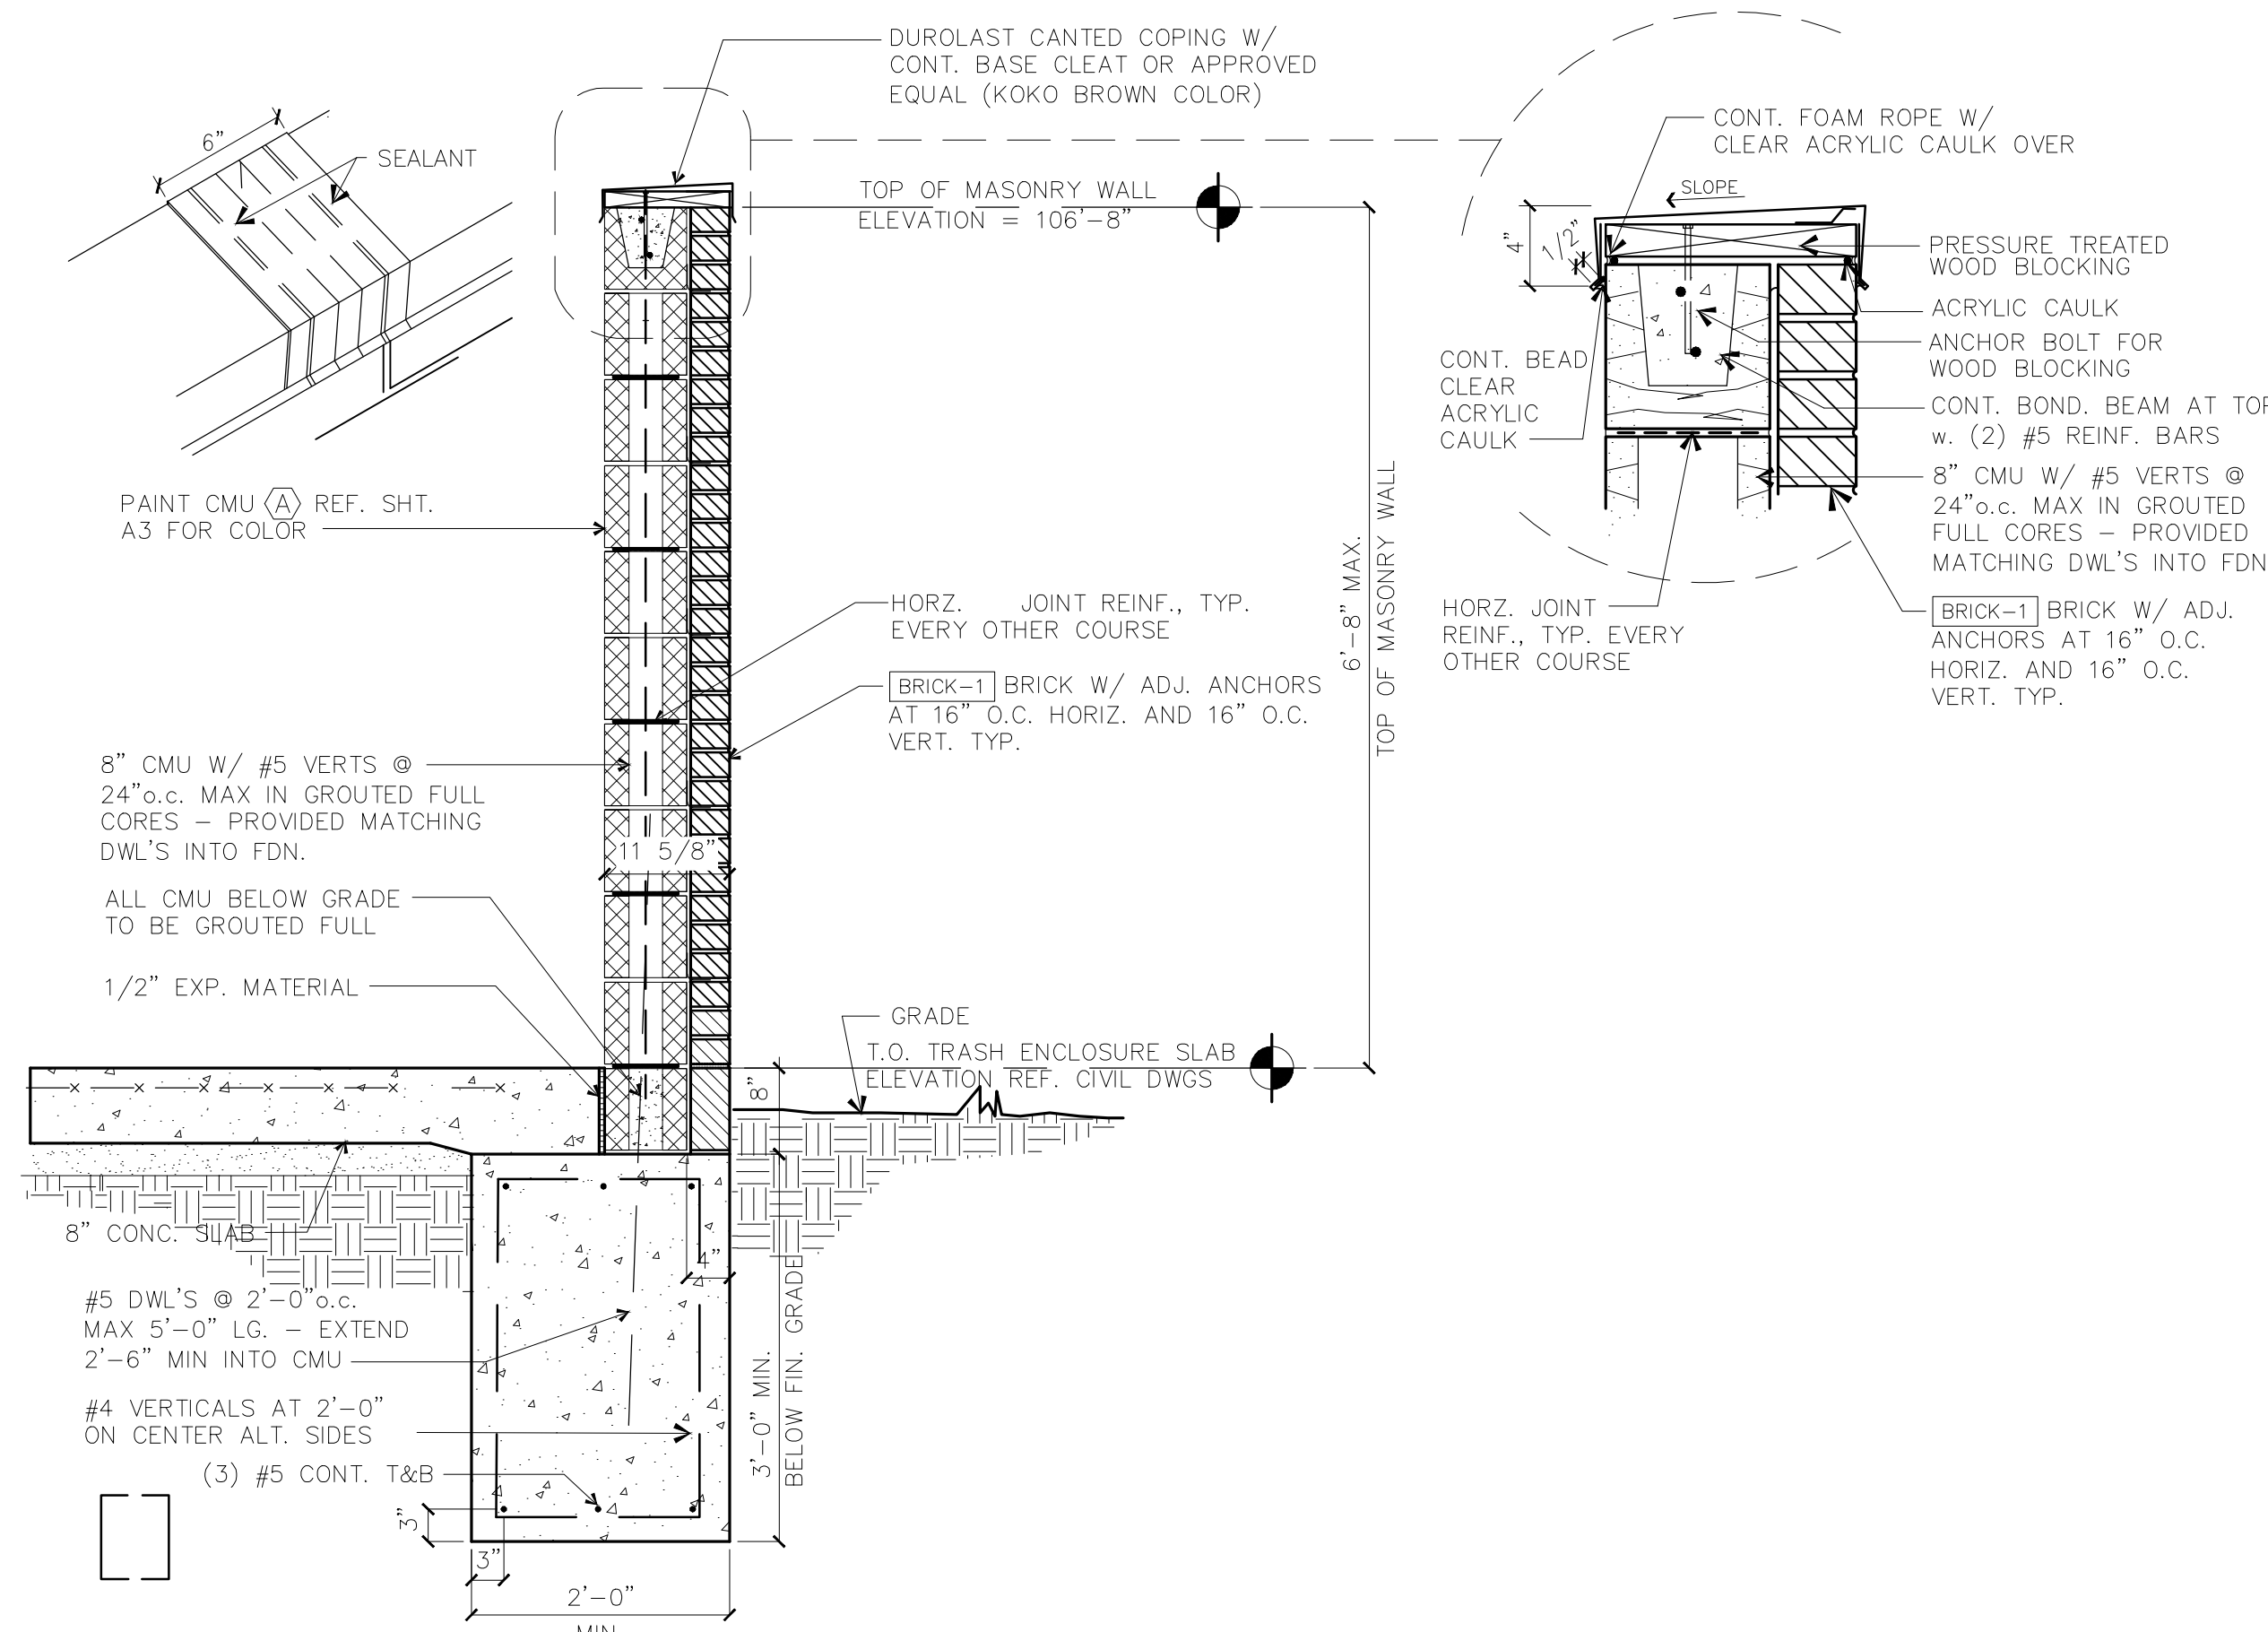

**(2) TRASH ENCLOSURE WALL**  
3/4" = 1'-0"

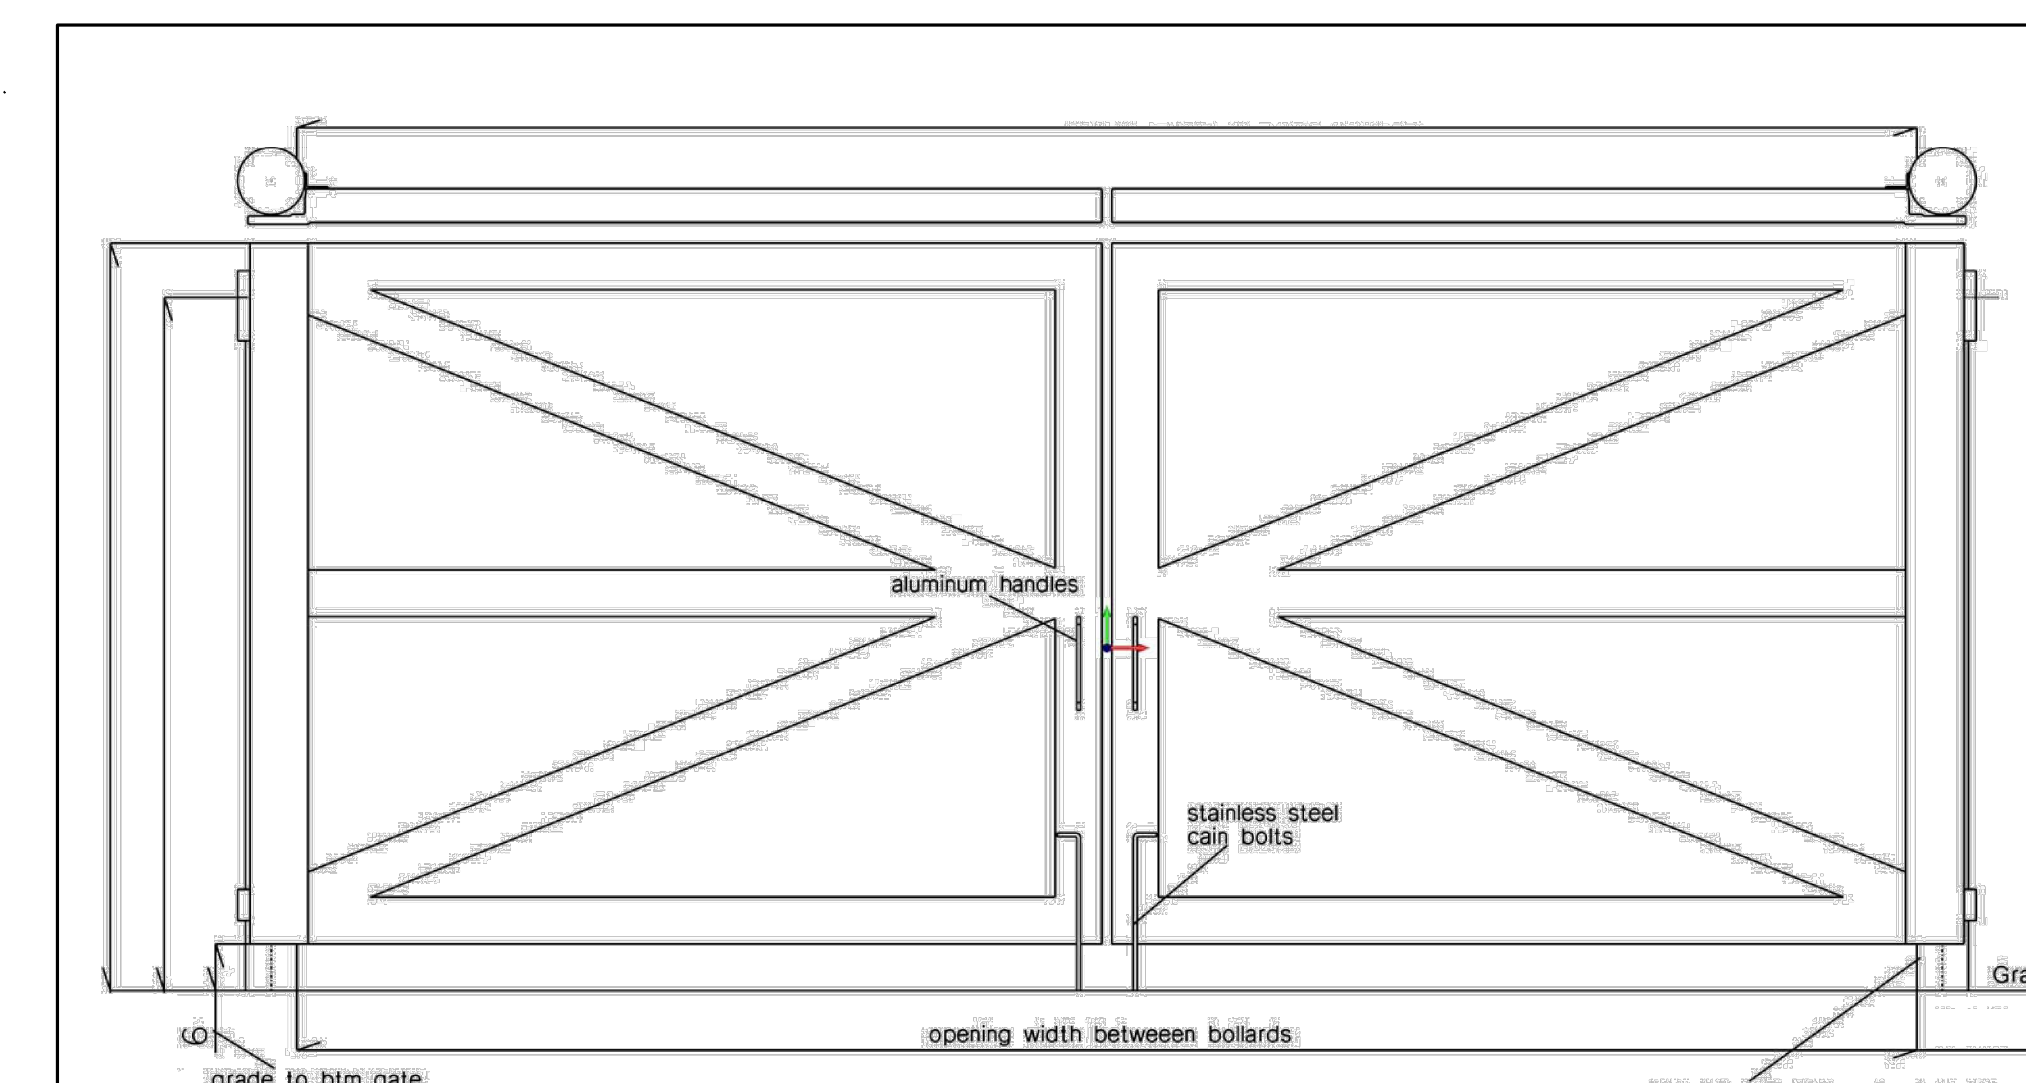

**(4) TRASH ENCLOSURE SWING GATE SPECIFICATIONS**

Freddys Frozen Custard  
Insider to Insider bollards  
Post Height  
Finished Gate Height  
6 inch clearance between grade and BTM gate  
Style Rivershire  
Color Freddys Khaki


Dimensions vary per project - Refer to plans & field verify dimensions  
Production Date



THE DESIGN AND DETAILS DISCLOSED HEREIN ARE THE EXCLUSIVE PROPERTY OF WINTER ARCHITECTS INC. AND SHALL NOT BE COPIED OR REPRODUCED IN WHOLE OR IN PART WITHOUT ITS PRIOR WRITTEN CONSENT.

DAN WINTER, ARCHITECT

**FREDDY'S FROZEN CUSTARD**  
EDGAR ROAD  
LINDEN, NEW JERSEY

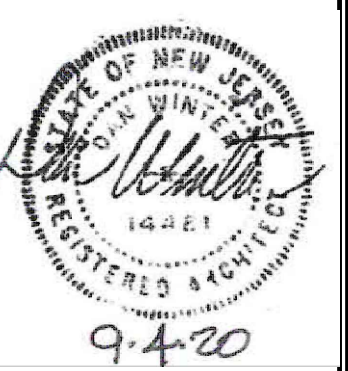

**WINTER ARCHITECTS**  
1024 EAST FIRST STREET  
WICHITA, KS. 67214  
PH. 316-267-7142

TRASH ENCLOSURE PLAN AND DETAILS

DATE  
7/13/2020  
9/04/2020

DRAWN BY:  
RC  
CHECKED BY:  
DW

SHEET NO.  
**SA3**